

NOTES

ALL EXISTING ROAD MARKINGS TO REMAIN ARE TO BE REFRESHED

DOUBLE KERB BLIPS (NO LOADING AT ANY TIME) TO DIAG 1020.1 TO BE INSTALLED ON SOUTH SIDE. THERMOPLASTIC RECOMMENDED FOR LONG LIFE

ANY KERB BLIPS ON NORTH SIDE TO BE REMOVED.

ONLY SIGNS SHOWN TO BE REMOVED. OTHER SIGNS AND POSTS TO REMAIN

ISSUE

Rev	Date	Description of Revisions	Drawn	Chkd	Appr
XXX	XXX	XXX	XXX	XXX	XXX



County Hall
Pegs Lane
Hertford, Herts
SG13 8DN
www.hertfordshire.gov.uk/highways

- Notes**
- N1. You are not permitted to copy, sub-licence, distribute or sell any of this data to third parties in any form. (This restriction may not apply to HCC and its licensed contractors, agents & partners.)
 - N2. © Crown copyright and database right to 2022 Ordnance Survey 100019606.





Drawn	Designed	Checked	Approved	Approved Date
RC	RC	IR	IR	22.04.24

Signature Signature Signature Signature Scale(s)
1:250

Project
GEORGE STREET AMENDMENTS
ST ALBANS
ED 51

Sheet
NEW PARKING BAY AMENDMENTS
AND LOADING RESTRICTIONS

Project No.	Sheet No.	Revision
CH.77002392.Y11.51.GS	01	-

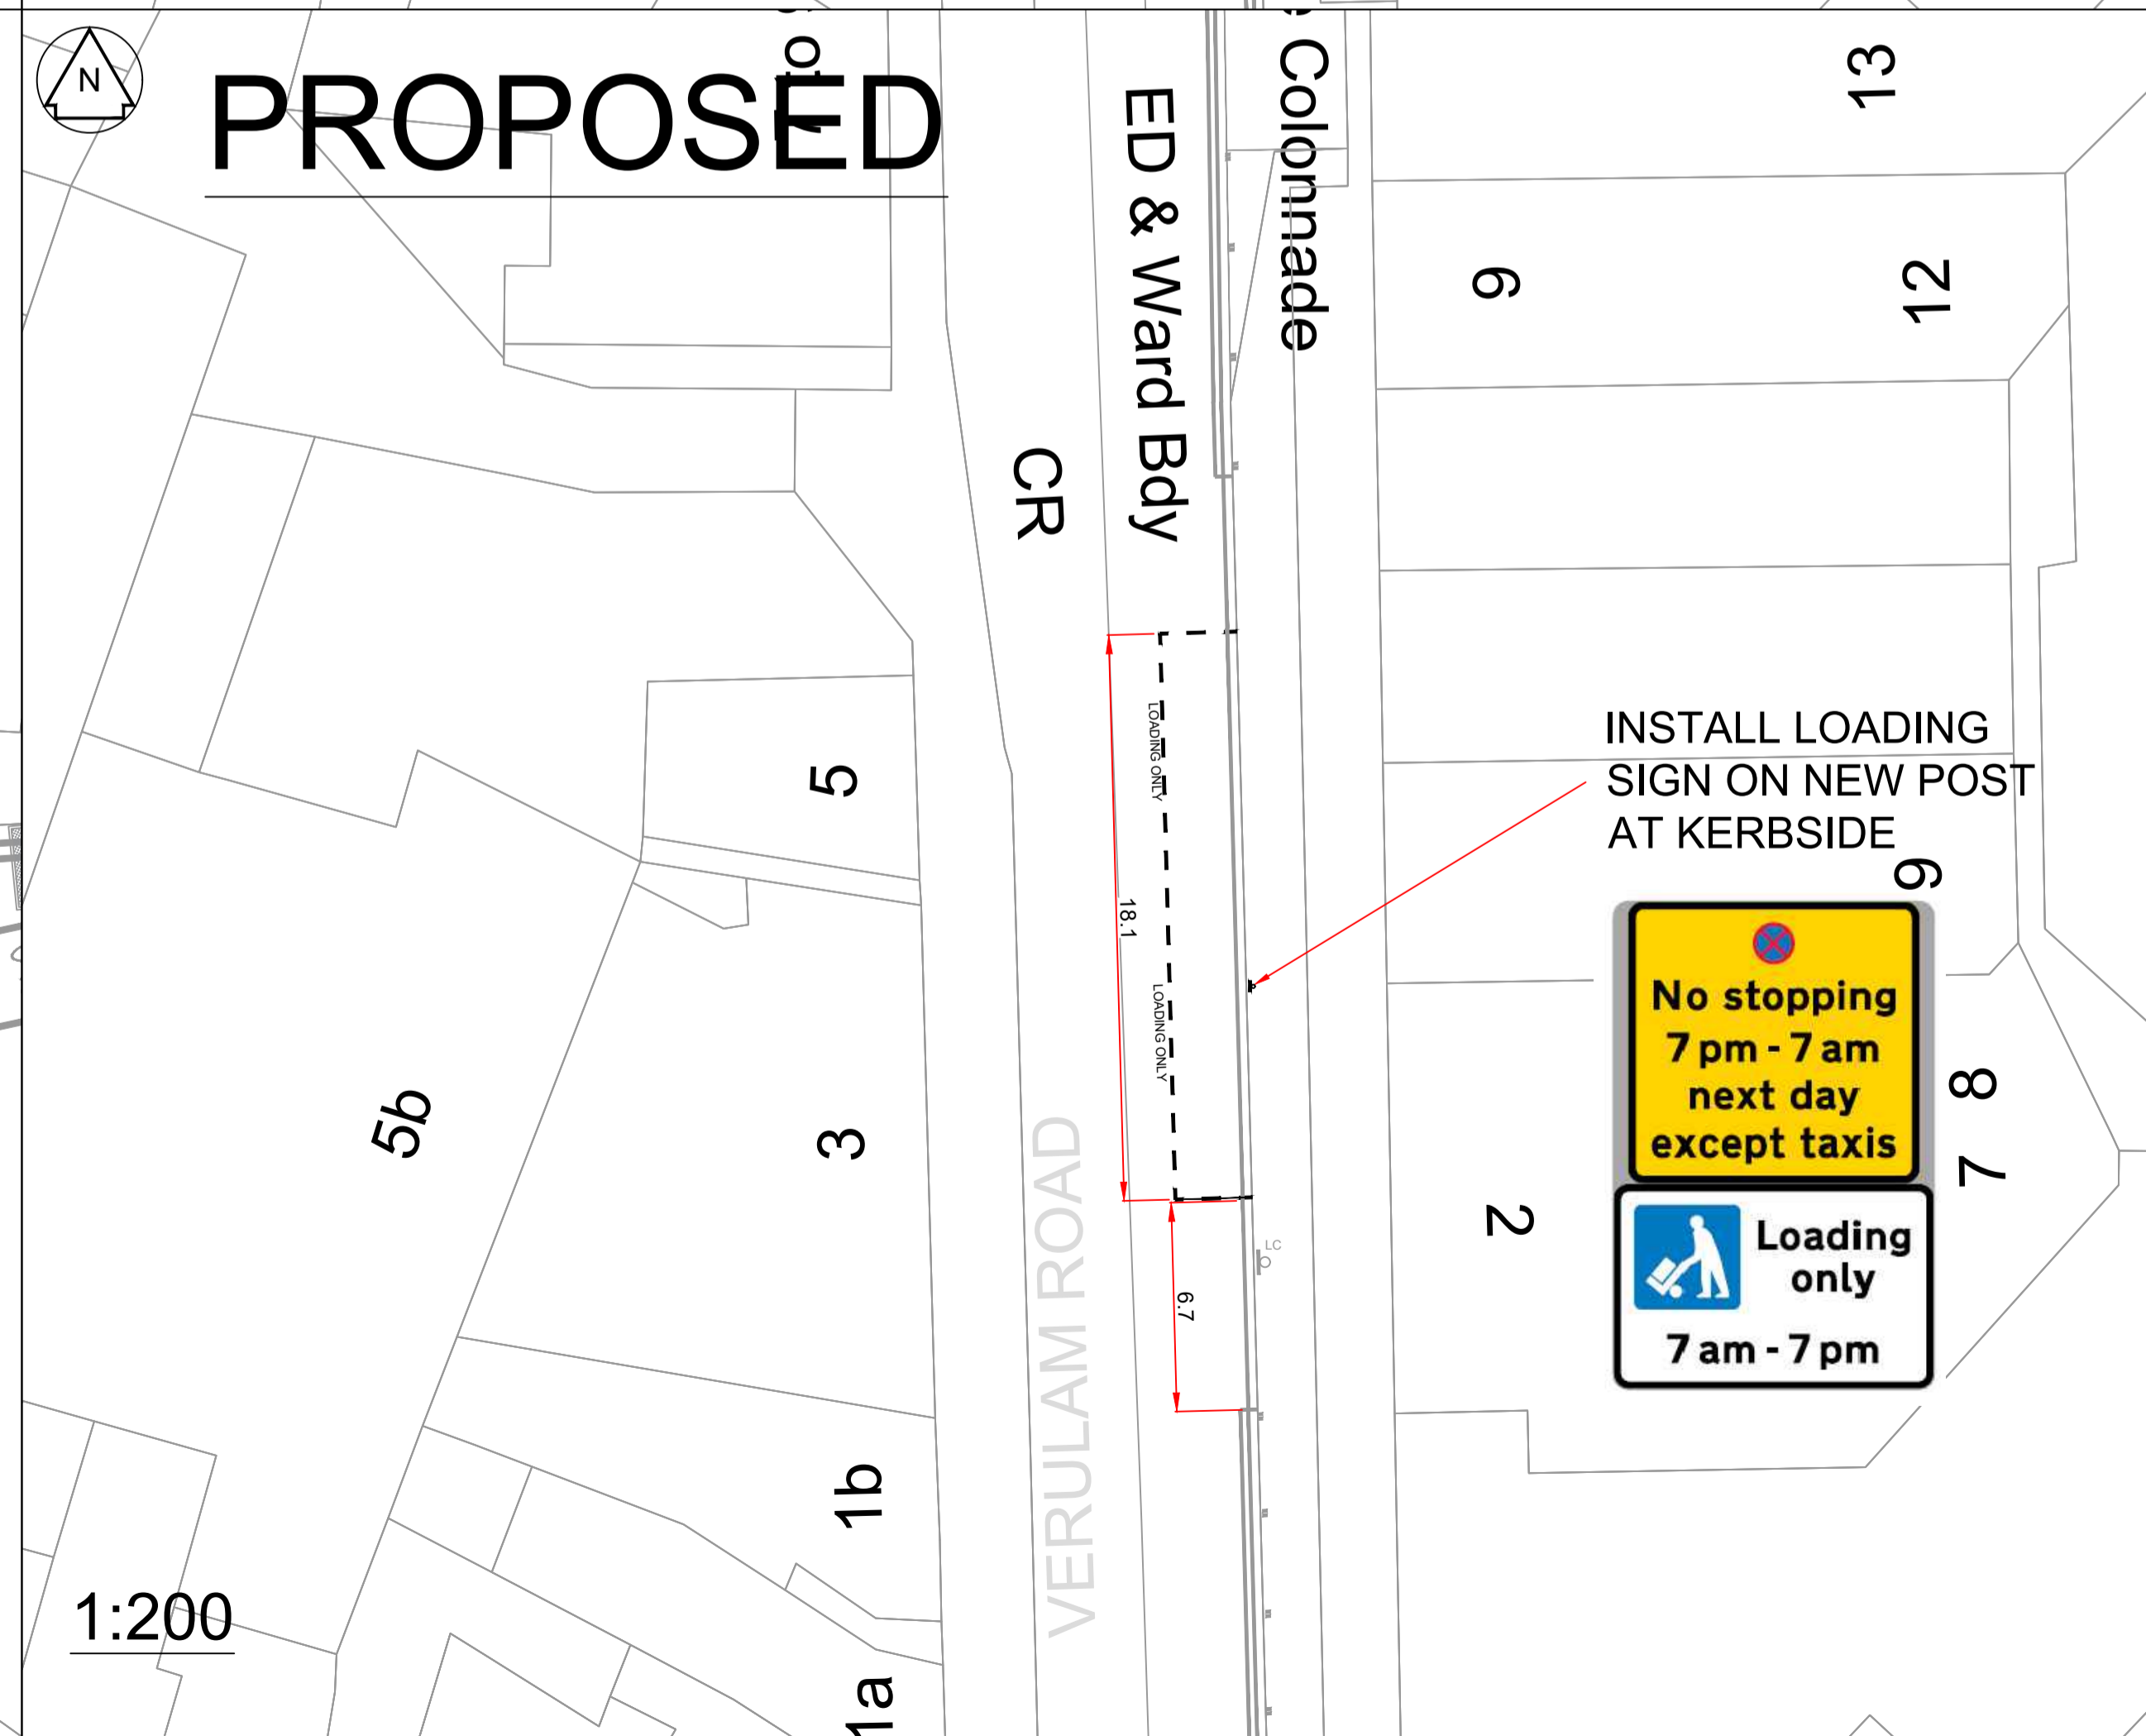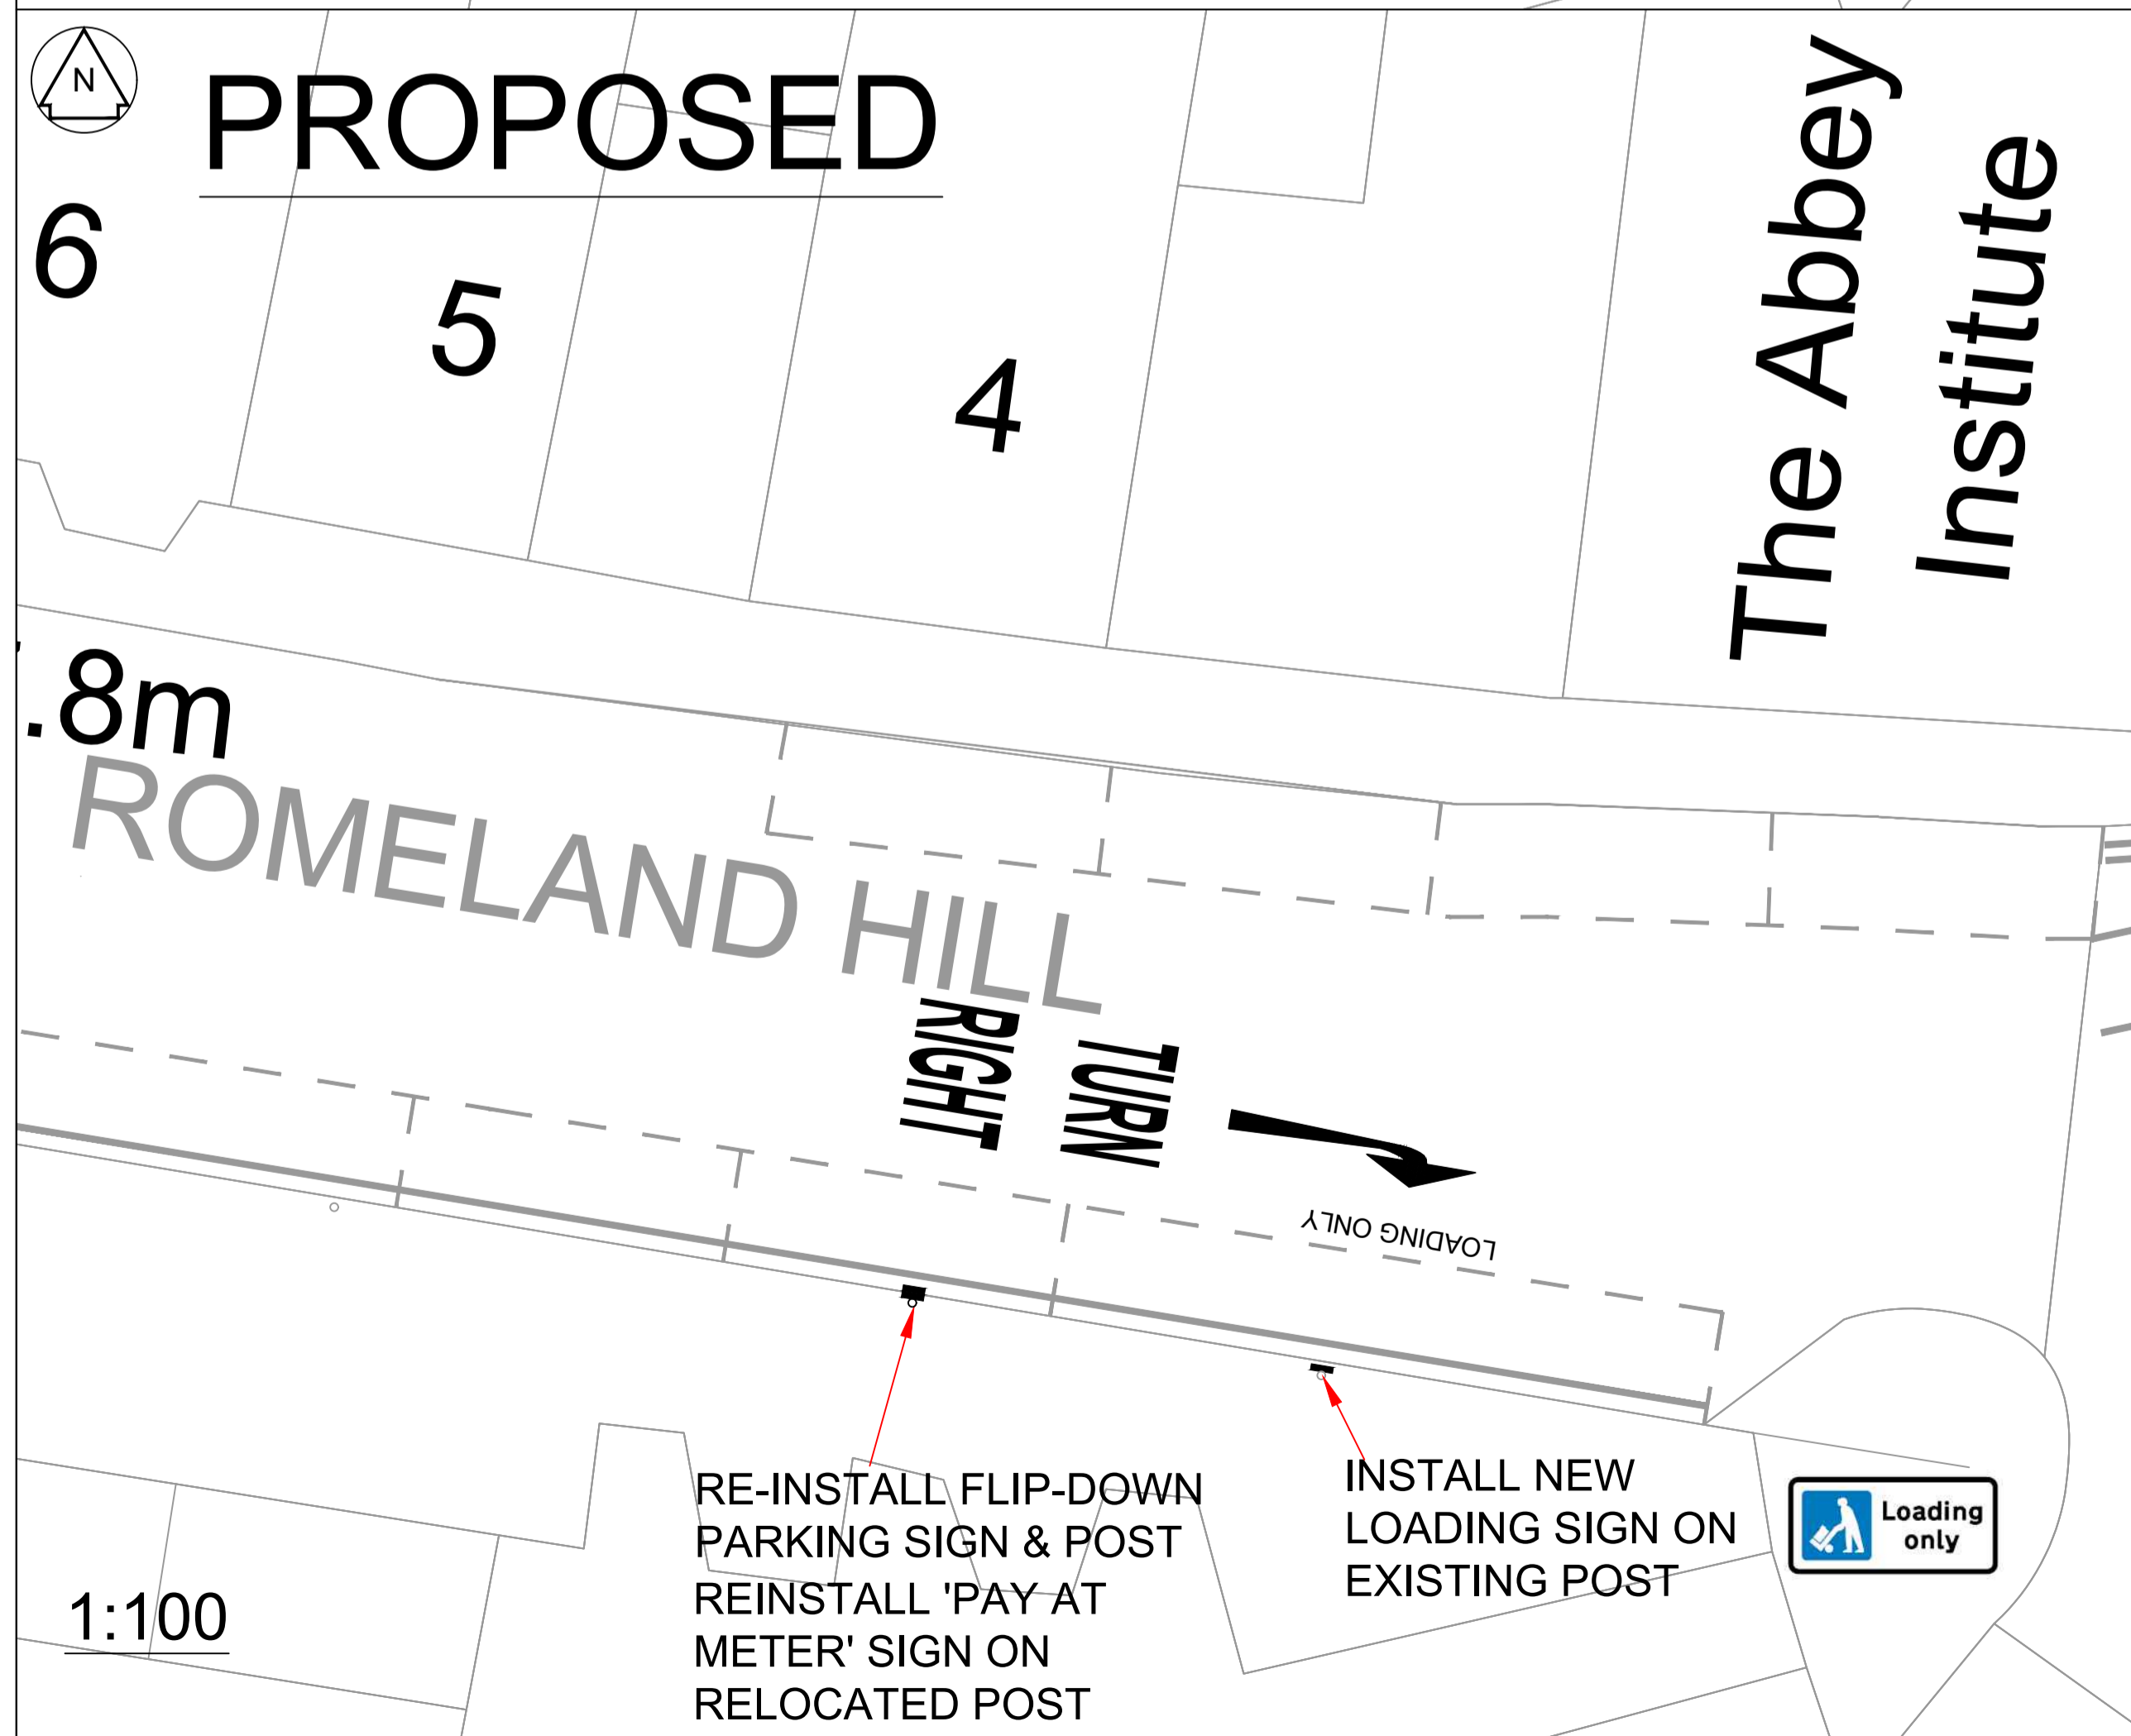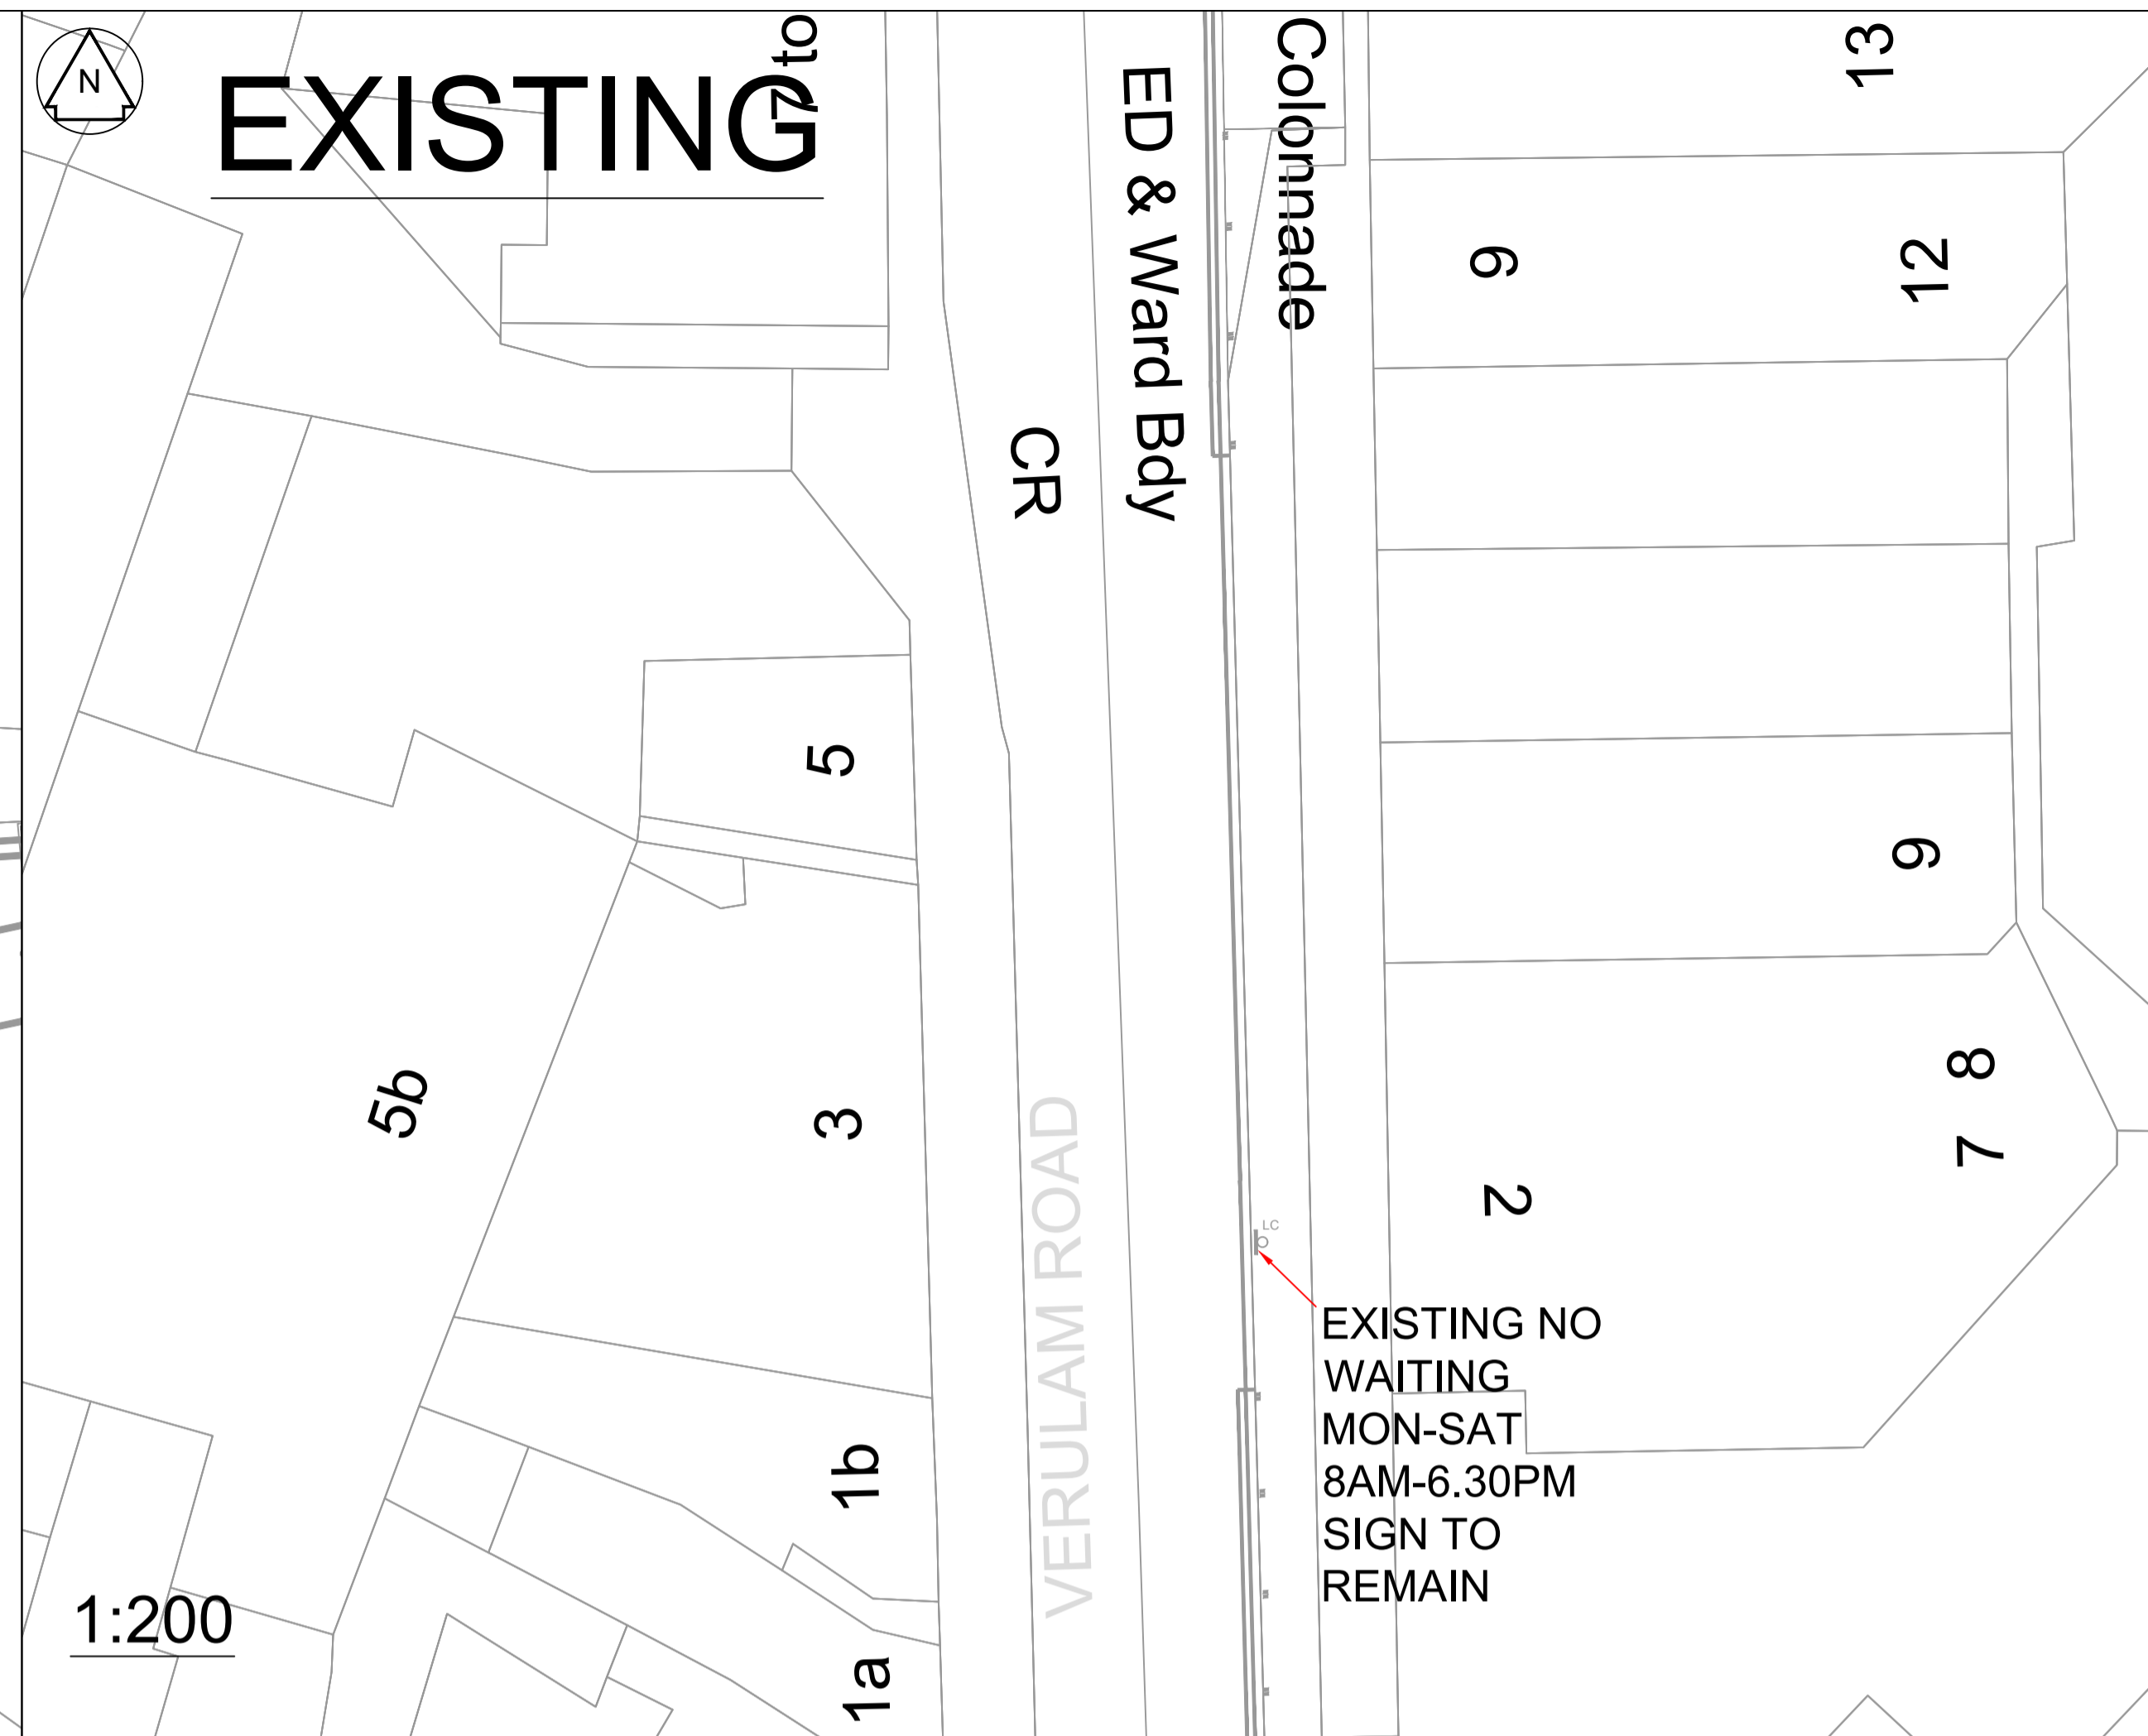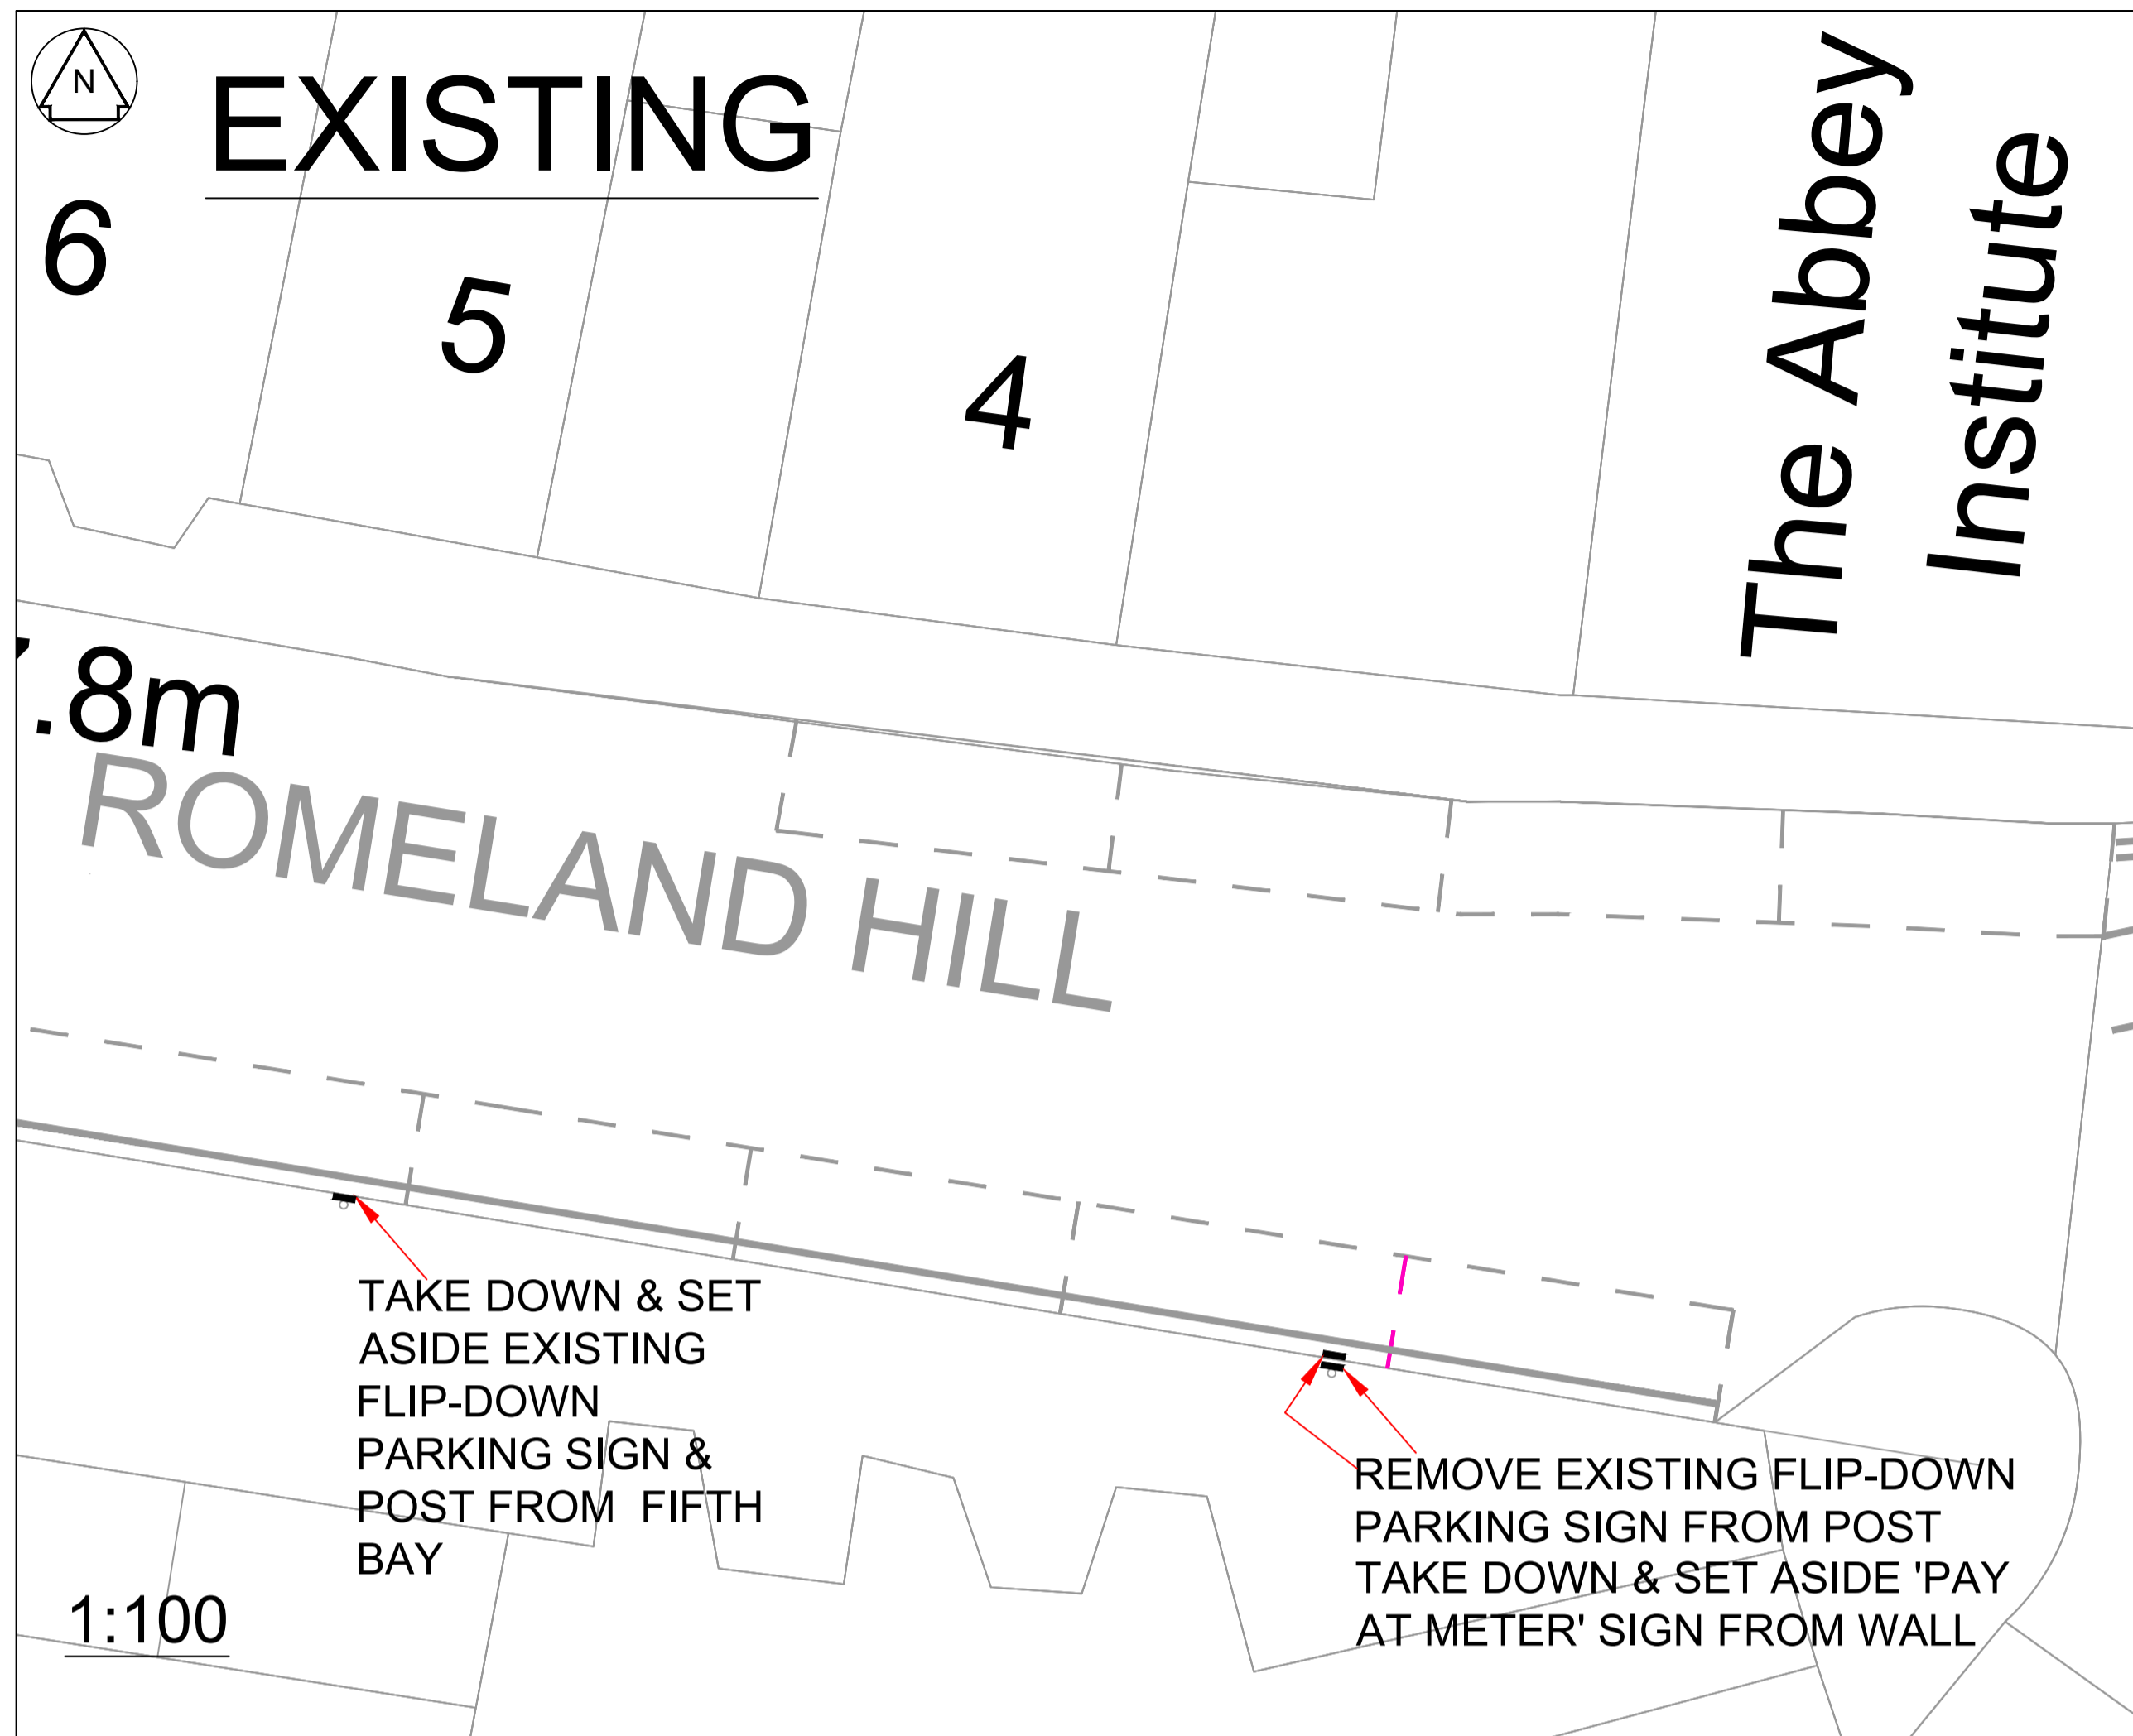

NOTES

Rev	Date	Description of Revisions	Drawn	Chkd	Appr
A	25.4.24	SYL TO REMAIN VERULAMRC	IR	IR	IR

ISSUE



County Hall
Pegs Lane
Hertford, Herts
SG13 8DN
www.hertfordshire.gov.uk/highways

- Notes
- N1. You are not permitted to copy, sub-licence, distribute or sell any of this data to third parties in any form. (This restriction may not apply to HCC and its licensed contractors, agents & partners.)
 - N2. © Crown copyright and database right to 2022 Ordnance Survey 100019606.

Drawn	Designed	Checked	Approved	Approved Date
RC	RC	IR	IR	24.04.24

Project
GEORGE STREET AMENDMENTS
ST ALBANS
ED 51

Sheet
NEW PARKING BAY AMENDMENTS
AND LOADING RESTRICTIONS

Project No.	Sheet No.	Revision
CH.77002392.Y11.51.GS	01	A