


ALL DIMENSIONS ARE IN MILLIMETRES  
UNLESS OTHERWISE STATED

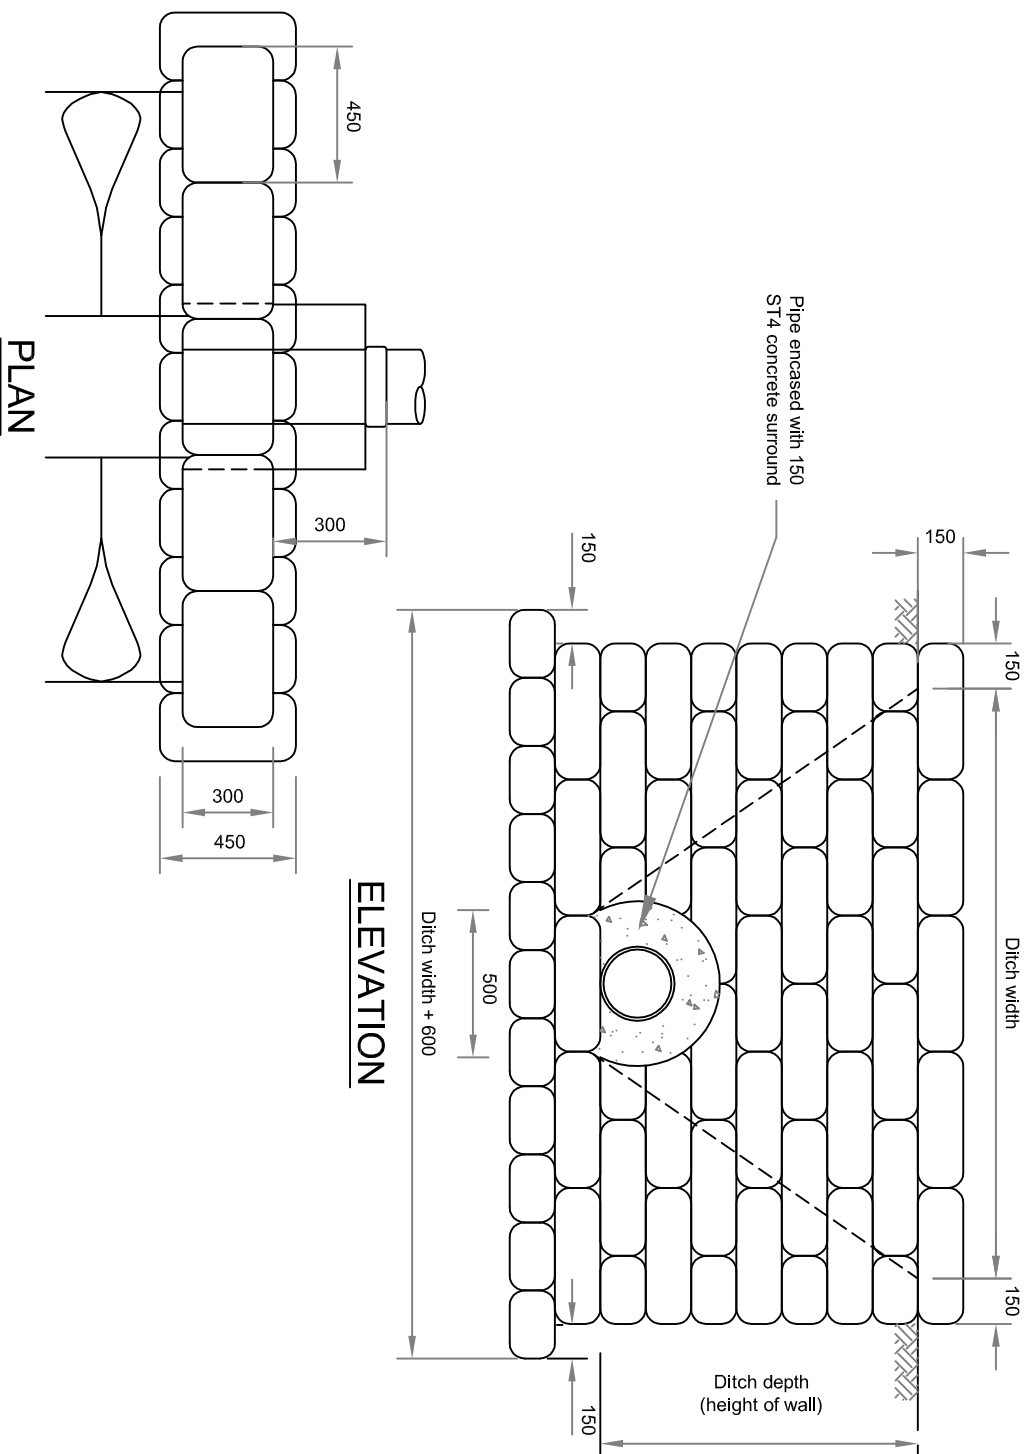

- NOTES:
1. All dimensions are to be in millimetres.
  2. Height of wall to be no greater than 1000mm.
  3. Width of ditch to be no greater than 4500mm.
  4. Maximum pipe diameter 300mm.

Revisions

- A -
- B -
- C -

Drawing Title

TYPICAL DITCH  
OUTFALL HEADWALL  
(CONCRETE BAGWORK)

Dwg No: HST/500/008

Scale at A4 : N.T.S.

| Drawn   | Approved | Revised |
|---------|----------|---------|
| TJ      | JE       |         |
| Checked | Date     | Date    |
| STM     | JULY '11 |         |

