


NOTES:

1. ALL DIMENSIONS ARE IN MILLIMETRES UNLESS STATED OTHERWISE.
2. THE BENCHING DETAIL IS ALSO TO BE APPLIED WHERE EMBANKMENTS ARE CONSTRUCTED IN MORE THAN ONE OPERATION.
3. SEE APPENDIX 6/3 FOR DETAILS OF REQUIREMENTS FOR EXCAVATION, DEPOSITION, COMPACTION (OTHER THAN DYNAMIC COMPACTION).
4. THE MINIMUM LAYING THICKNESS OF ASPHALT FOR ROADS AND OTHER PAVED AREAS SHOULD BE IN ACCORDANCE WITH BS 594987.
5. TACK COAT OR BOND COAT TO SHW CLAUSE 920 SHALL BE APPLIED.
6. UPPER SUB-BASE SHALL BE TYPE 1 UNBOUND MIXTURES TO SHW CLAUSE 803, TYPE 2 UNBOUND MIXTURES (IF THEY CONTAIN AT LEAST 80% BITUMINOUS PLANINGS) TO SHW CLAUSE 804 OR TYPE 3 (OPEN GRADED) UNBOUND MIXTURES TO SHW CLAUSE 805.
7. JOINTS INTO SUB BASE OR CAPPING LAYER SHOULD BE MADE AS CLEAN MATERIAL.
8. CARE MUST BE TAKEN DURING COMPACTION OF ANY GRANULAR LAYERS TO ENSURE A SOUND JOINT BETWEEN THE TWO MATERIALS.

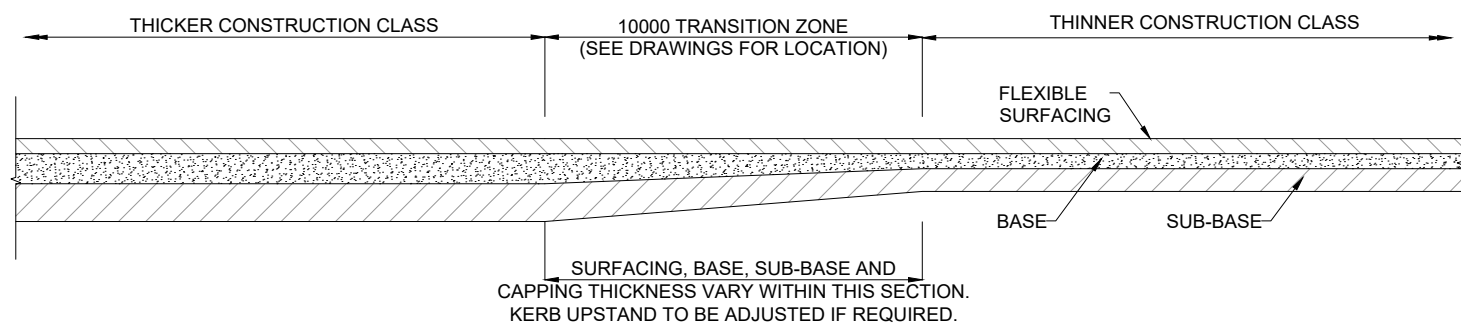

COUNTY HALL
 Pegs Lane
 Hertford, Herts
 SG13 8DN
 Phone: 01992 555555

Revisions		
A -	FEB 20	REVISED DETAIL
B -		
C -		

Drawing Title
**TRANSITION FOR CHANGE
 IN CONSTRUCTION THICKNESS**

Dwg No: HST/0700/003		
Scale at A4 : 1:200		
Drawn YS	Approved HH	Revised A
Checked KK	Date JULY 11	Date FEB 20