


**NOTES:**

1. ALL DIMENSIONS ARE IN MILLIMETRES UNLESS STATED OTHERWISE.
2. BITUMEN ROAD EMULSIONS ON ROADS ON OTHER PAVED AREA SHALL BE IN ACCORDANCE WITH BS 434-2.
3. THE RATE OF APPLICATION OF EMULSIONS USED FOR SURFACE DRESSING OF FOOTWAYS AT A RATE OF 1.2 L/m<sup>2</sup> TO 1.8 L/m<sup>2</sup> WITH BS 434-2.
4. TACK COAT/BOND COAT SHALL BE IN ACCORDANCE WITH BS 434-2.
5. THE BITUMINOUS SPRAY TO BE APPLIED TO EXISTING IMPERVIOUS SURFACE WHERE DIRECTLY OVERLAID BY BITUMINOUS MATERIAL.
6. ALL REGULATION COURSE MATERIAL SHALL COMPLY WITH CLAUSE 900 OF SHW.
7. SUB-BASE AND GRANULAR FILL MATERIAL SHALL NOT BE LAID DIRECTLY ONTO EXISTING BITUMINOUS MATERIALS. AFFECTED BITUMINOUS LAYERS SHALL BE EXCAVATED AND THE RESULTANT VOID FILLED WITH THE APPROPRIATE FREE DRAINING GRANULAR MATERIAL.
8. CARE MUST BE TAKEN DURING COMPACTION OF ANY GRANULAR LAYERS TO ENSURE A SOUND JOINT BETWEEN THE TWO MATERIALS.

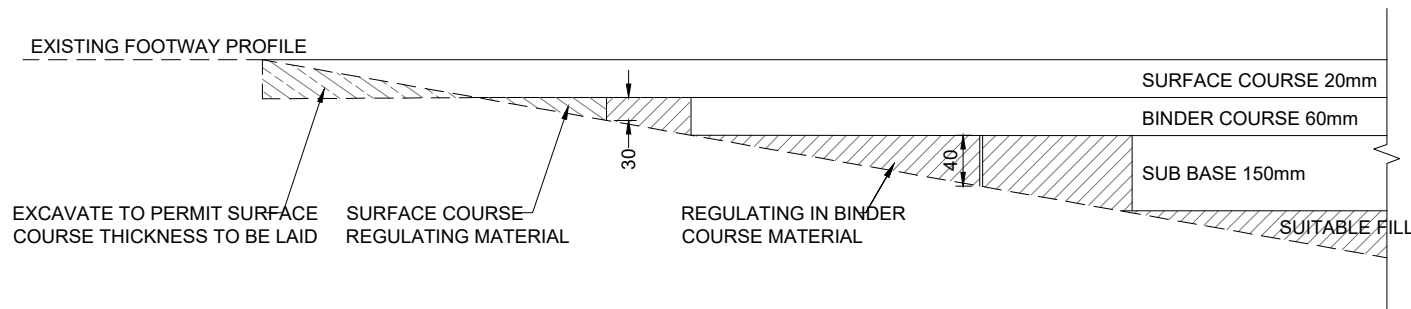

COUNTY HALL  
 Pegs Lane  
 Hertford, Herts  
 SG13 8DN  
 Phone: 01992 555555

Revisions

- A - FEB 20 REVISED DETAIL
- B -
- C -

Drawing Title

FOOTWAY REGULATING COURSE

Dwg No: HST/1100/007

Scale at A4 : 1:10

Drawn	YS	Approved	HH	Revised	A
Checked	KK	Date	JULY 11	Date	FEB 20