


**GRASSGRID PAVING**  
(SCALE 1:10)

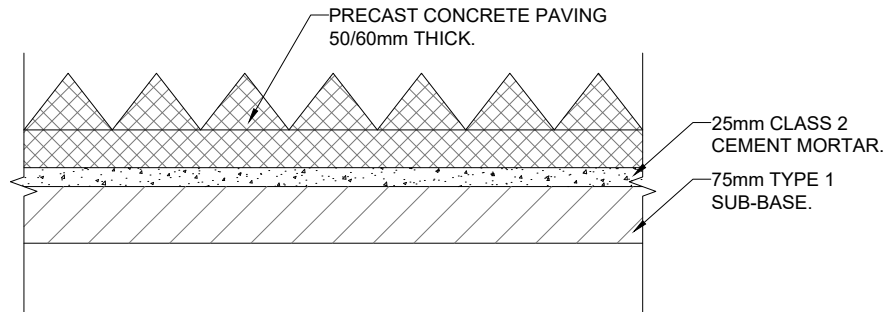

**DETERRENT PAVING**  
(SCALE 1:10)

**NOTES:**

1. ALL DIMENSIONS ARE IN MILLIMETRES UNLESS STATED OTHERWISE.
2. A LAYER OF SHARP SAND 20MM THICK SHOULD BE PLACED OVER SUB-BASE SCREEDED THEN LIGHTLY ROLLED TO FORM BEDDING LAYER.
3. THE GRASSGRID UNITS SHOULD BE LAID IN ROWS PREFERABLY WITHIN A RESTRAINED AREA. THE UNITS MAYBE LAID USING A STAGGERED BOND TO PROVIDE INCREASED STRUCTURAL INTEGRITY.
4. THE LAID ROWS SHOULD BE TAMPED WITH A MALLETT TO BED THEM INTO THE SAND. NOT RECOMMENDED ON UNSTABLE SLOPES IN EXCESS OF 45
5. CAVITIES BETWEEN THE CASTELLATIONS SHOULD BE FILLED WITH A GOOD QUALITY WEED FREE FRIABLE SOIL TO WITHIN 30MM OF THE SURFACE.
6. GRASS SEED SHOULD NOW BE SOWN USING A MIXTURE COMPLEMENTARY TO LOCAL ENVIRONMENT.



COUNTY HALL  
Pegs Lane  
Hertford, Herts  
SG13 8DN  
Phone: 01992 555555

Revisions

- A - FEB 20 REVISED DETAIL  
B -  
C -

Drawing Title

DETAILS OF HARD LANDSCAPE  
GRASSGRID AND DETERRENT PAVING

Dwg No: HST/1100/020

Scale at A4 : 1:10

Drawn	YS	Approved	HH	Revised	A
Checked	KK	Date	JULY 11	Date	FEB 20