


NOTES:

1. ALL DIMENSIONS ARE IN MILLIMETRES UNLESS STATED OTHERWISE.
2. THIS DRAWING SHALL BE READ IN CONJUNCTION WITH HST/1100/002.
3. REFER TO APPENDIX 11/1.
4. THIS DRAWING SHALL BE READ IN CONJUNCTION WITH HST/1100/043.
5. FOR SURFACE COURSE REFER TO PD 6691 TABLE B.16. PSV COARSE AGGREGATE 45 MIN.
6. FOR BINDER COURSE REFER TO PD 6691 TABLE B.11.
7. FOOTWAY TYPE 2 SHALL BE IN ACCORDANCE WITH CLAUSE 1105. TREATMENT OF LAYERS AND JOINTS TO BE IN ACCORDANCE WITH CLAUSE 903.4.
8. FOOTWAYS AND VERGES SHALL BE 2000MM WIDE EXCEPT WHERE OTHERWISE APPROVED. THE WIDTH OF CYCLEWAYS & SHARED FACILITIES SHALL BE APPROVED BY THE OVERSEEING ORGANISATION. A 2000MM WIDE VERGE MUST BE PROVIDED BEHIND FOOTWAYS AND CYCLEWAYS ON EMBANKMENT.
9. FOOTWAY & HIGHWAY VERGES SHALL BE NORMALLY FALL AT 1:40, (1:30 max) TOWARDS THE HIGHWAY.
10. SUBBASE SHALL BE ONE OF THE MATERIALS COMPLYING WITH CLAUSE 803 OR CLAUSE 891AR, 892AR, 893AR OR 894AR, AS SPECIFIED IN THE WORKS INFORMATION.
11. WHEN EXCAVATING TO FOOTWAY FORMATION LEVEL, THE FULL DEPTH OF EXISTING MATERIAL, INCLUDING TOPSOIL SHALL BE REMOVED, ANY ADDITIONAL DEPTH OF EXCAVATION RESULTING FROM THIS SHALL BE BACKFILLED WITH SUB-BASE AS NOTE 10.

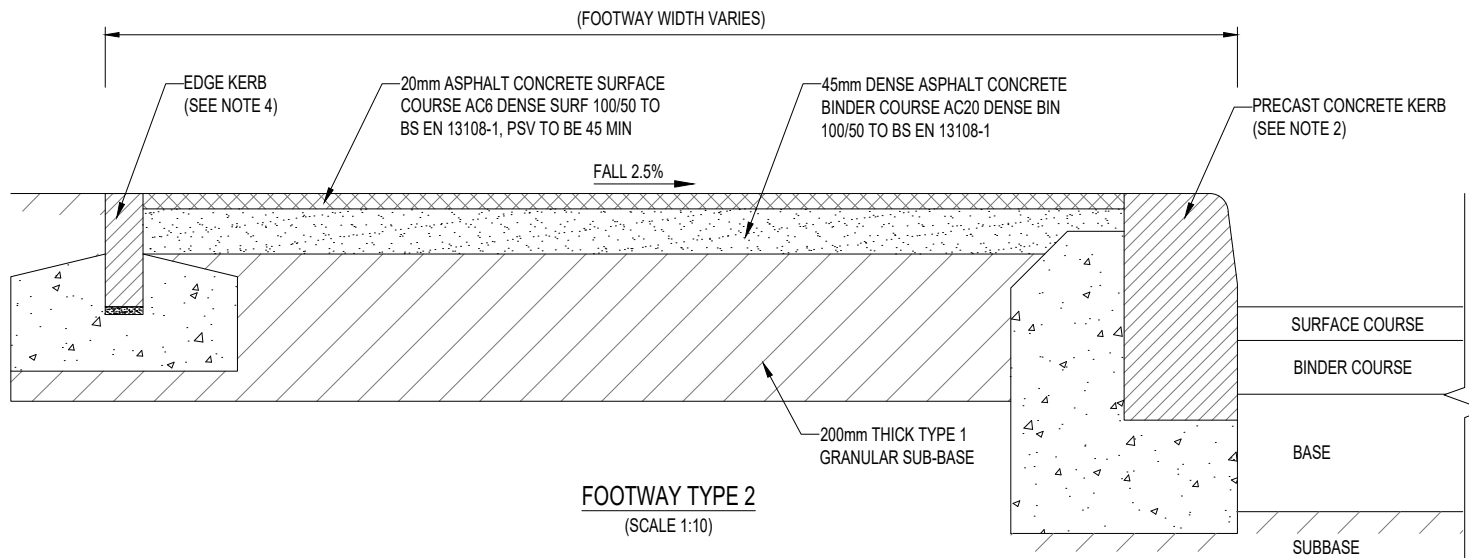

COUNTY HALL
Pegs Lane
Hertford, Herts
SG13 8DN
Phone: 01992 555555

Revisions

- A - FEB 20 REVISED DETAIL
- B -
- C -

Drawing Title

FOOTWAY TYPE 2
DOMESTIC ACCESS CROSSING

Dwg No: HST/1100/023

Scale at A4 : 1:10

Drawn	Approved	Revised
YS	HH	A
Checked	Date	Date
KK	JULY 11	FEB 20