


NOTES:

1. ALL DIMENSIONS ARE IN MILLIMETRES UNLESS STATED OTHERWISE.
2. THIS DRAWING SHALL BE READ IN CONJUNCTION WITH HST/1100/002.
3. THIS DRAWING SHALL BE READ IN CONJUNCTION WITH HST/1100/043.
4. FOR PRECAST CONCRETE FLAGS SIZES AND TYPE OF BOND DIMENSIONS REFER TO THE WORKS ORDER.
5. PRECAST CONCRETE FLAGS SHALL BE LAID IN ACCORDANCE WITH THE RECOMMENDATIONS OF BS 7533 PART 4.
6. WHERE PRECAST CONCRETE FLAGS ARE USED IN AREAS LIKELY TO BE TRAFFICKED, THEY SHALL BE OF REINFORCED CONSTRUCTION APPROVED BY THE OVERSEEING ORGANISATION.
7. SUBBASE SHALL BE ONE OF THE MATERIALS COMPLYING WITH CLAUSE 803 OR CLAUSE 891AR, 892AR, 893AR OR 894AR, AS SPECIFIED IN THE WORKS INFORMATION.
8. WHEN EXCAVATING TO FOOTWAY FORMATION LEVEL, THE FULL DEPTH OF EXISTING MATERIAL, INCLUDING TOPSOIL SHALL BE REMOVED, ANY ADDITIONAL DEPTH OF EXCAVATION RESULTING FROM THIS SHALL BE BACKFILLED WITH SUBBASE AS NOTE 7.

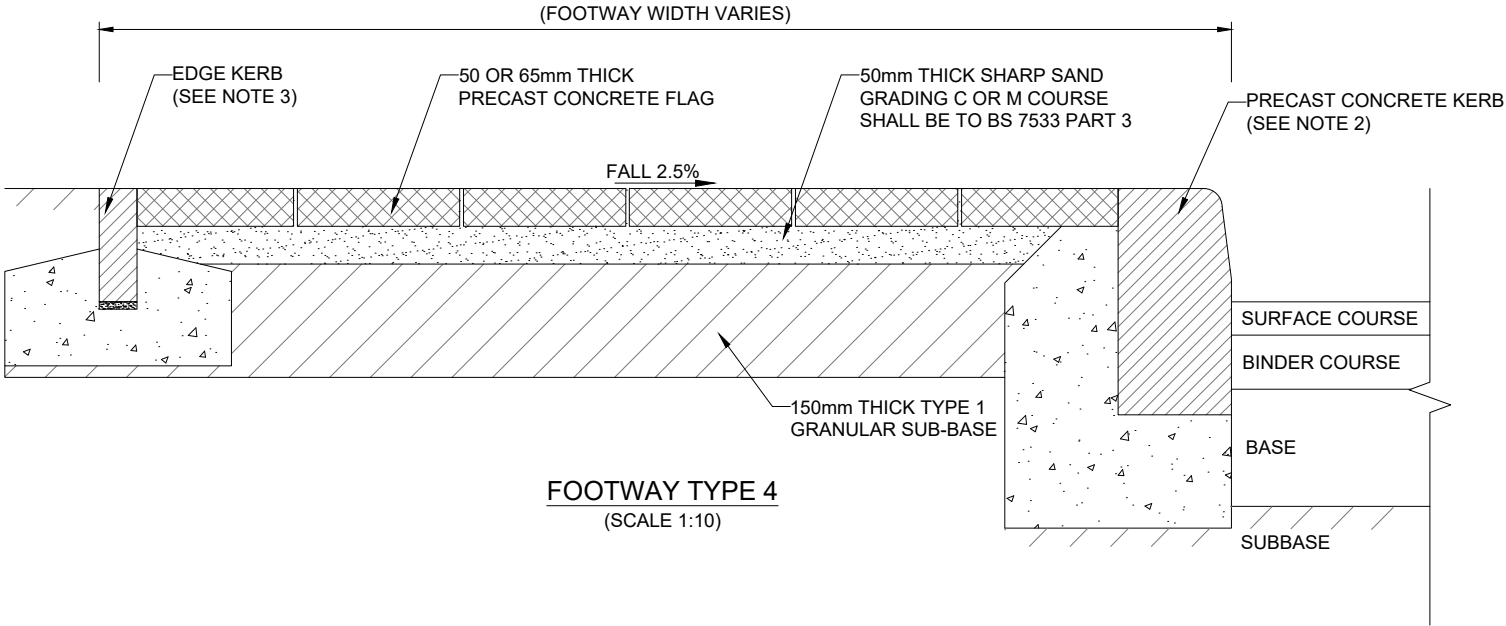

COUNTY HALL
 Pegs Lane
 Hertford, Herts
 SG13 8DN
 Phone: 01992 555555

Revisions

- A - FEB 20 REVISED DETAIL
- B -
- C -

Drawing Title

FOOTWAY TYPE 4
 PRECAST CONCRETE FLAGS
 FOOTWAY

Dwg No: HST/1100/025

Scale at A4 : 1:10

Drawn	Approved	Revised
YS	HH	A
Checked	Date	Date
KK	JULY 11	FEB 20