


NOTES:

1. ALL DIMENSIONS ARE IN MILLIMETRES UNLESS STATED OTHERWISE.
2. FOR BINDER COURSE REFER TO PD 6691 TABLE B.11.
3. THIS DRAWING SHALL BE READ IN CONJUNCTION WITH DWG NUM HST/1100/002.
4. THIS DRAWING SHALL BE READ IN CONJUNCTION WITH DWG NUM HST/1100/043.
5. FOR SURFACE COURSE REFER TO PD 6691 TABLE B.16. PSV COARSE AGGREGATE 45 MIN.
6. FOR BINDER COURSE REFER TO PD 6691 TABLE B.11.
7. SUBBASE SHALL BE ONE OF THE MATERIALS COMPLYING WITH CLAUSE 803 OR CLAUSE 891AR, 892AR, 893AR OR 894AR, AS SPECIFIED IN THE WORKS INFORMATION.
8. WHEN EXCAVATING TO FOOTWAY FORMATION LEVEL, THE FULL DEPTH OF EXISTING MATERIAL, INCLUDING TOPSOIL SHALL BE REMOVED, ANY ADDITIONAL DEPTH OF EXCAVATION RESULTING FROM THIS SHALL BE BACKFILLED WITH SUB-BASE AS NOTE 7.

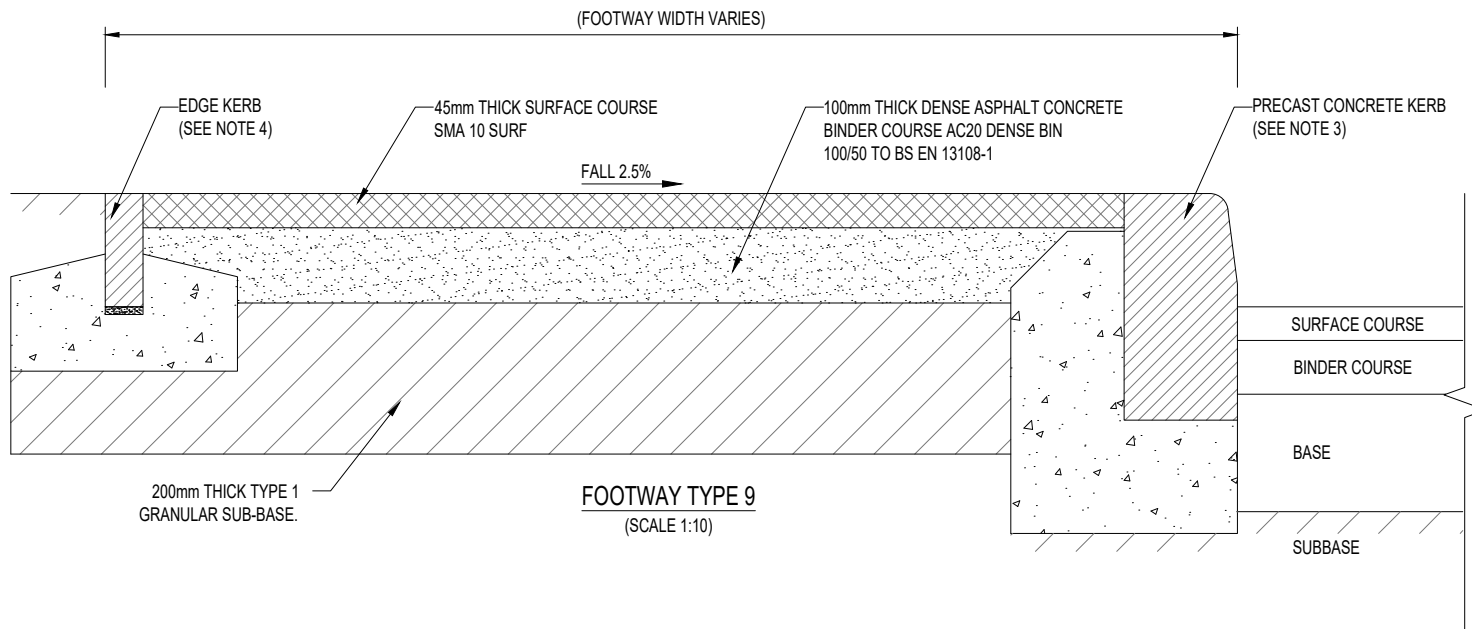

COUNTY HALL
Pegs Lane
Hertford, Herts
SG13 8DN
Phone: 01992 555555

Revisions

- A - FEB 20 REVISED DETAIL
- B -
- C -

Drawing Title

**FOOTWAY TYPE 9
COMMERCIAL ACCESS CROSSING**

Dwg No: **HST/1100/030**

Scale at A4 : 1:10

Drawn	Approved	Revised
YS	HH	A
Checked	Date	Date
KK	JULY 11	FEB 20