




NOTE:
 SPECIAL "KASSEL" KERBS ARE LAID STRAIGHT IN BOTH HORIZONTAL AND VERTICAL ALIGNMENTS.
 TOLERANCES ARE:
 VERTICAL ±1mm HORIZONTAL 0-1mm (STEPPING BACK)
 SEE BELOW

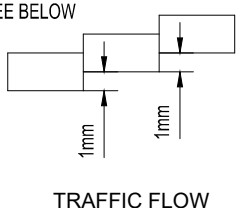


TRAFFIC FLOW

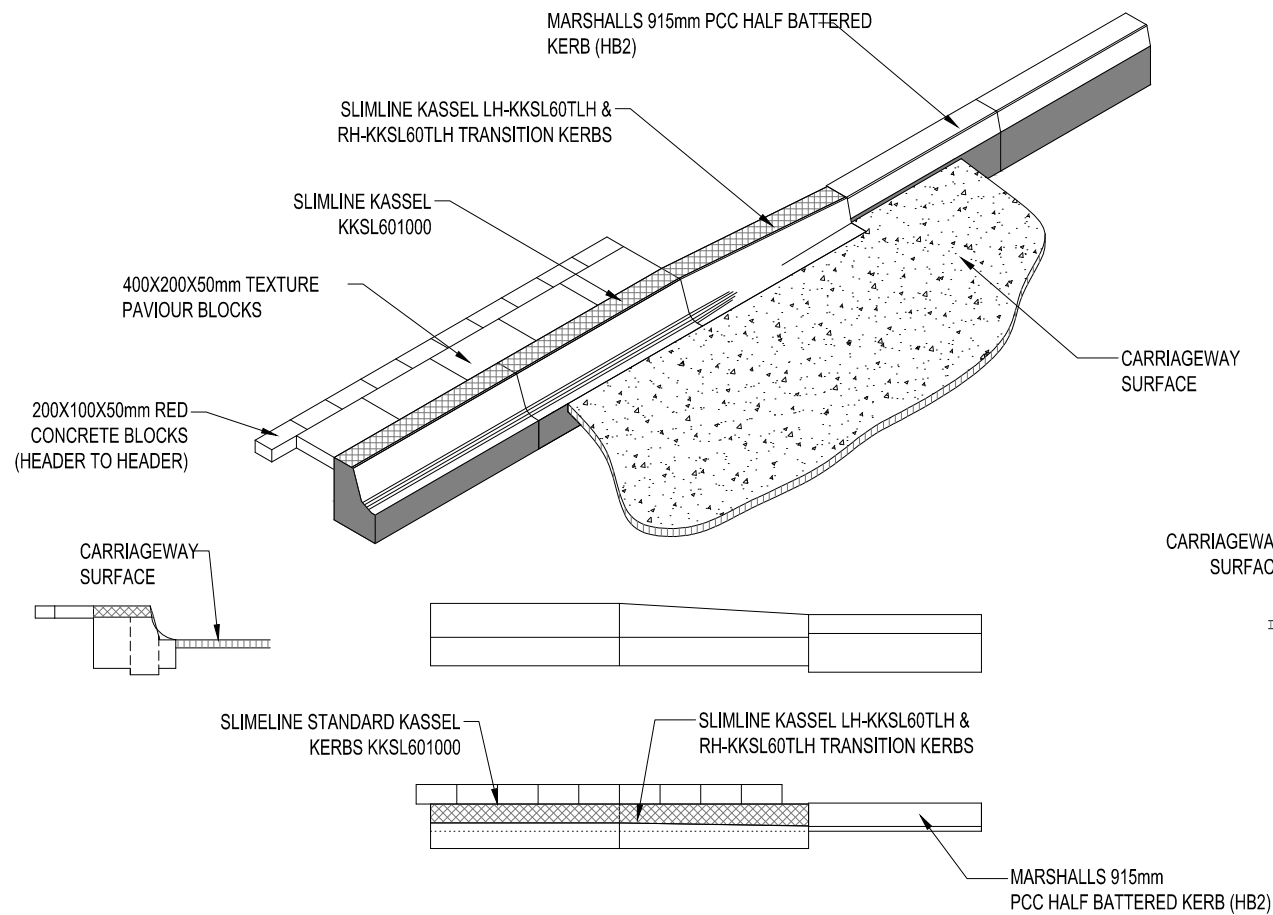

ISOMETRIC VIEW
 DETAILS OF SLIMLINE KASSEL KERBS WITH TEXTURE PAVING AND RED PAVIOURS

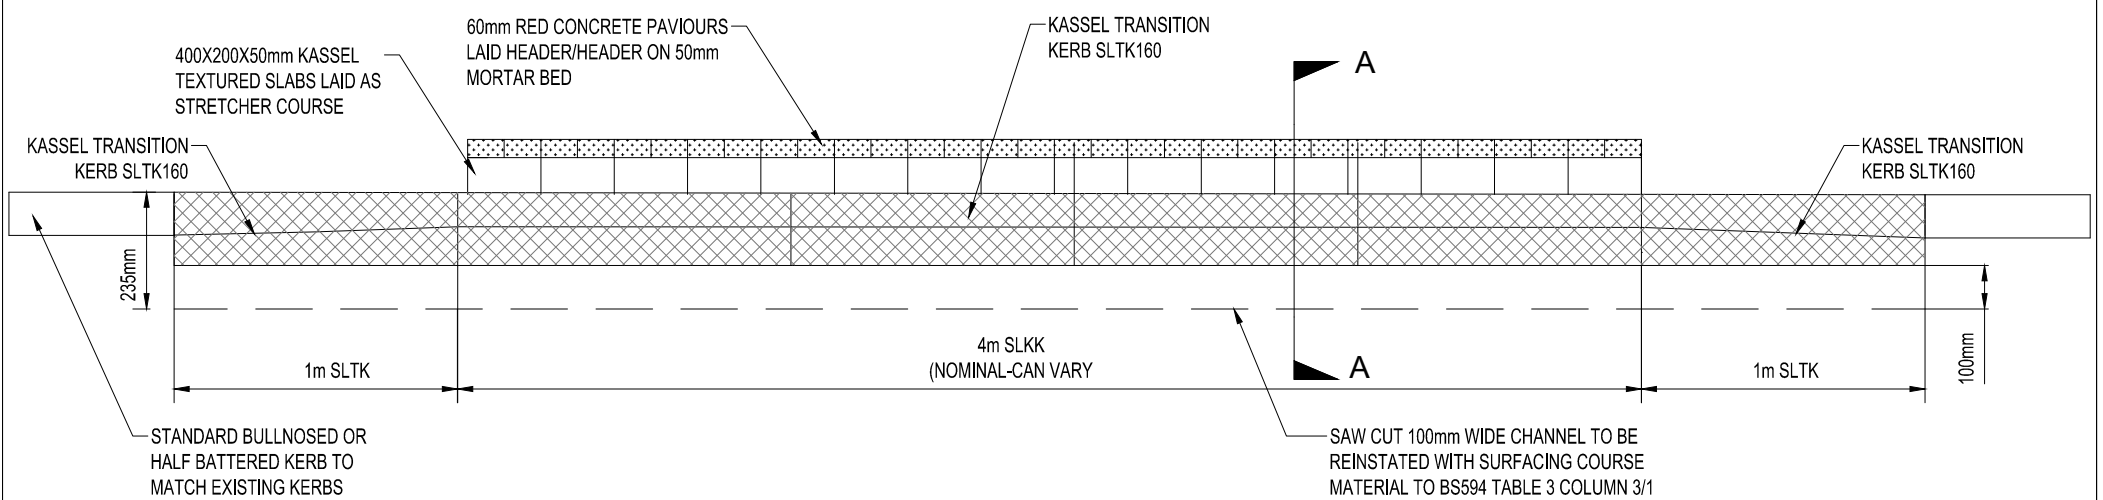

PLAN VIEW

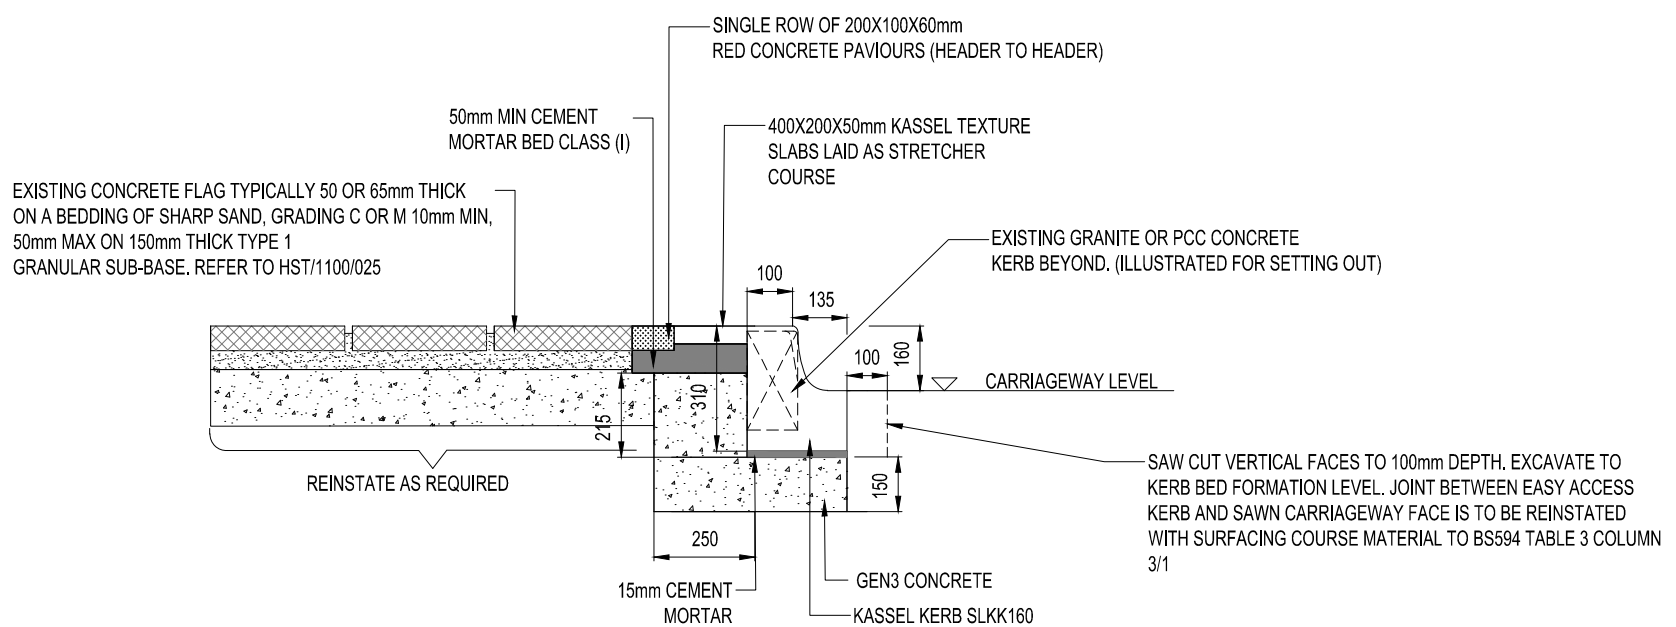

SECTION A-A
 DETAIL OF FULL-HEIGHT SLIMLINE KASSEL KERBS WITH TEXTURE PAVING AND RED PAVIOURS BEHIND