



NOTE:
SPECIAL "KASSEL" KERBS ARE LAID STRAIGHT IN BOTH HORIZONTAL AND VERTICAL ALIGNMENTS.
TOLERANCES ARE:
VERTICAL ±1mm HORIZONTAL 0-1mm (STEPPING BACK)

SEE BELOW


TRAFFIC FLOW

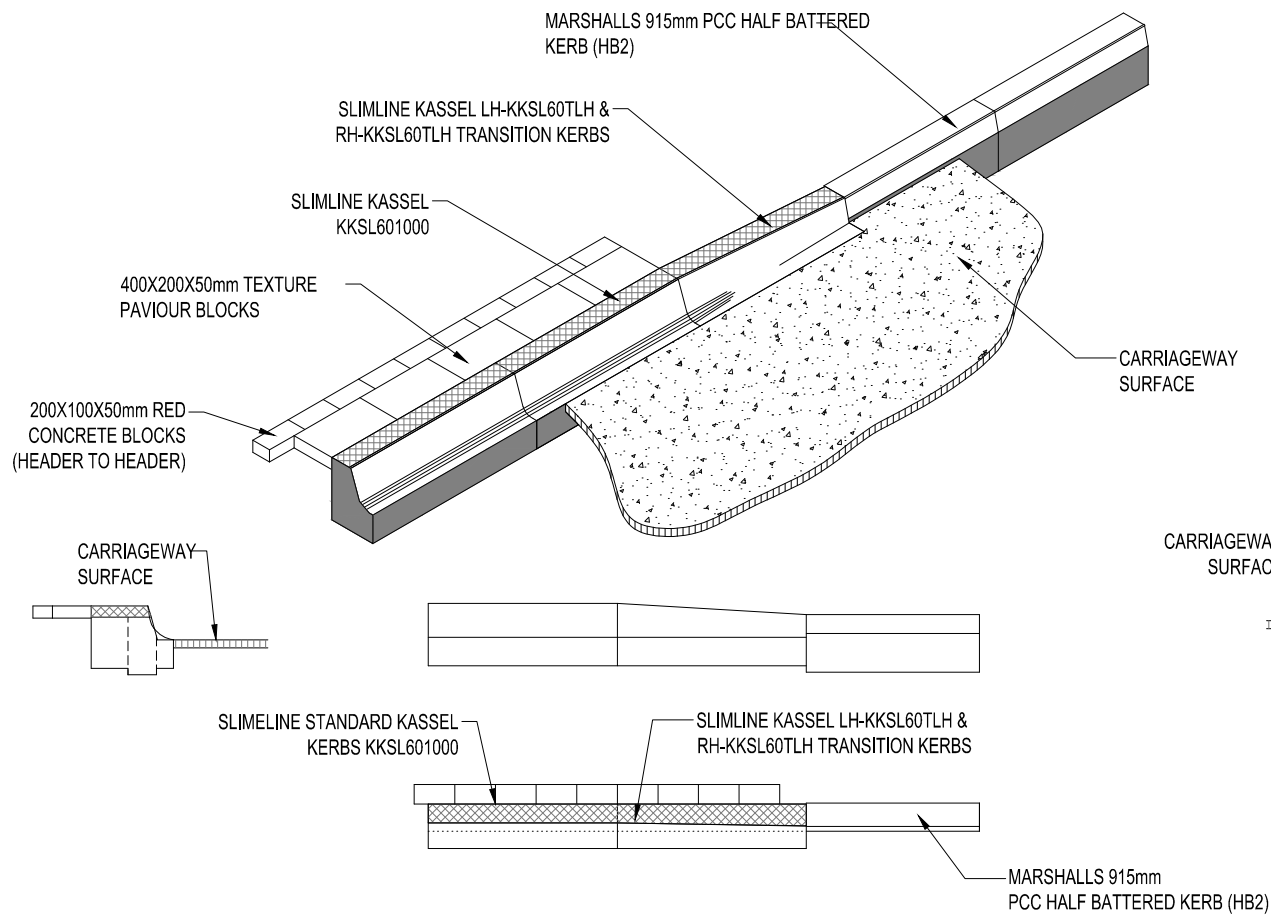

ISOMETRIC VIEW
DETAILS OF SLIMLINE KASSEL KERBS WITH TEXTURE PAVING AND RED PAVIOURS

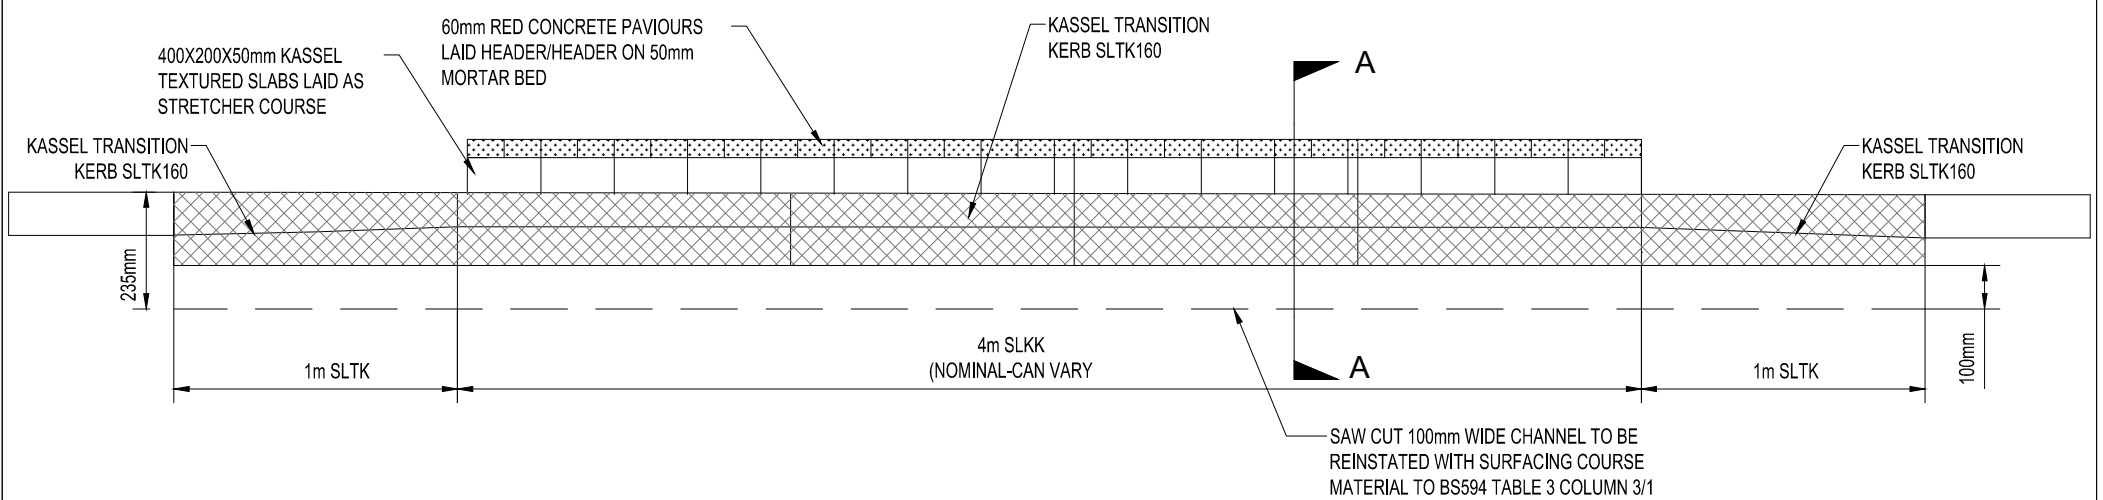

PLAN VIEW

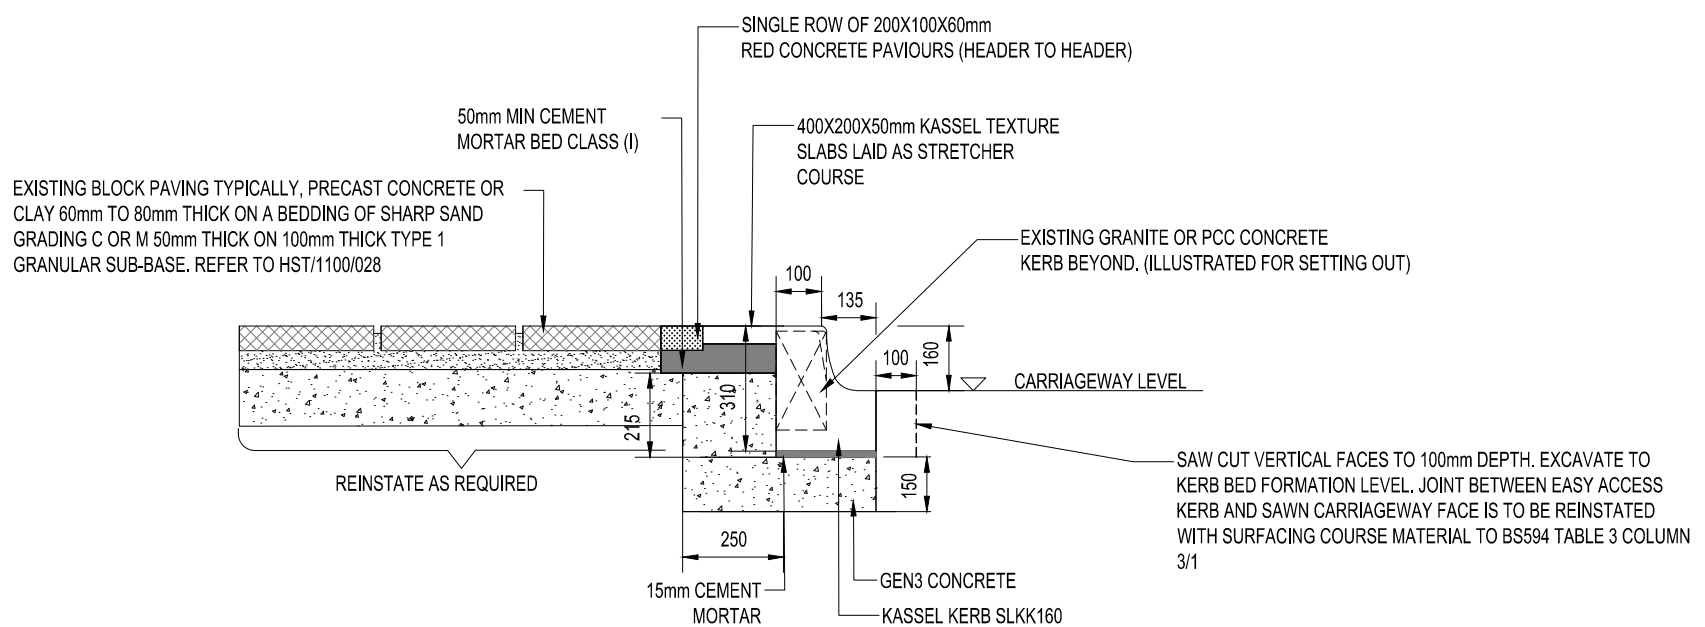

SECTION A-A
DETAIL OF FULL-HEIGHT SLIMLINE KASSEL KERBS WITH TEXTURE PAVING AND RED PAVIOURS BEHIND