



STANDARD POSITIONS

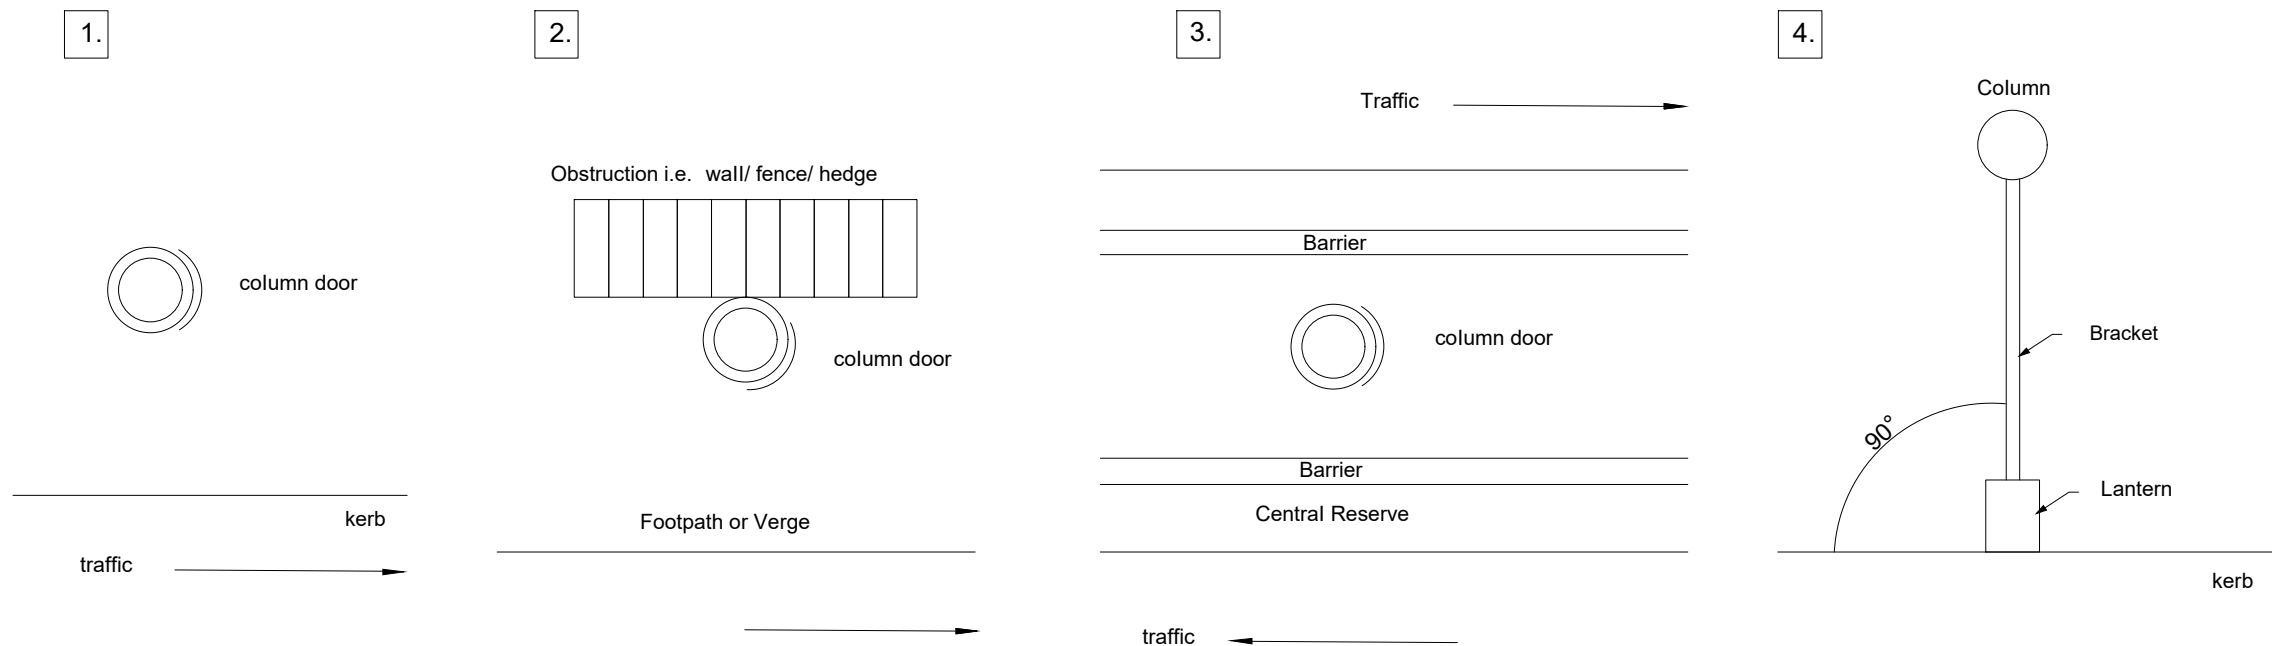

ALTERNATIVE POSITIONS

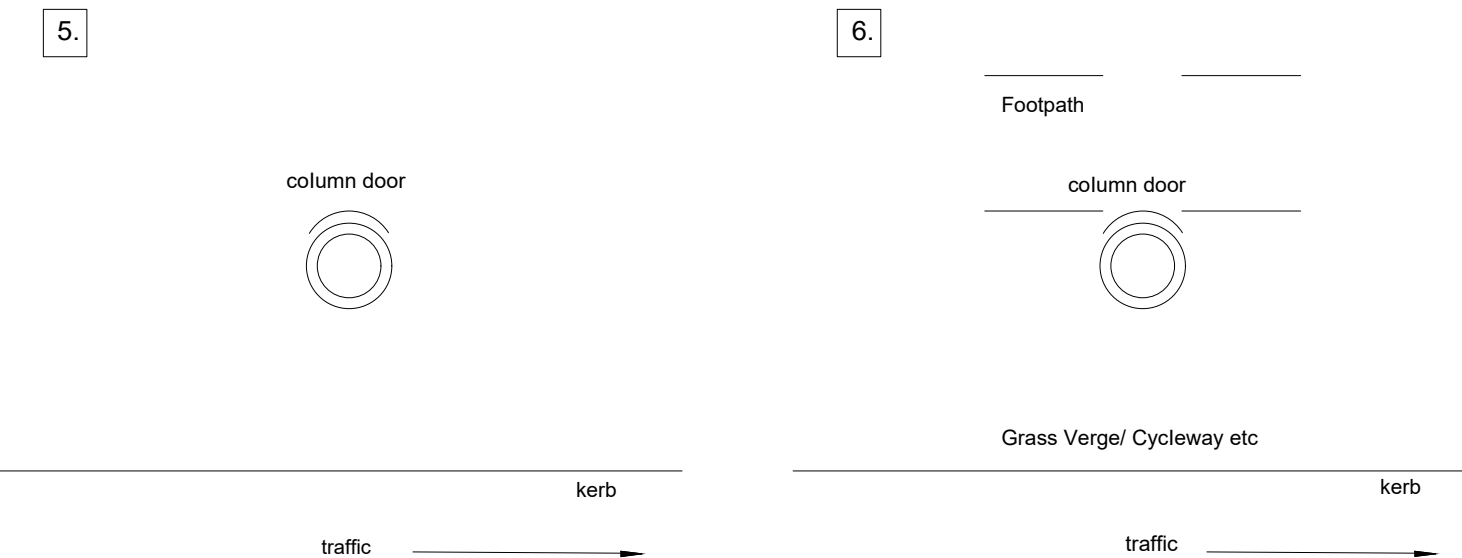

NOTES:

1. The alignment of the equipment must be carried out to the satisfaction of the engineer
2. The door should be oriented so the operative is facing the direction of oncoming traffic if at all possible. Approval required from the *Overseeing Organisation* if not possible
3. Orientation of the column bracket and / or lantern to be agreed by engineer before bracket and / or lantern is installed as per design

Notes	
A	Various drawing revisions
	Description

AS	RC	DOK	06/21
Dwn	Chk	App	Date

IWP No.				Drg. No.			
	CAD	Drawn	Checked	HST-1300-011			
Initials	PB	PB	ADS	Project Title			
Date	01/10	04/10	04/10	HCC STANDARD DETAIL DRAWINGS			
Sht No.	1 OF 1			Drawing Title			
Scales	NTS			COLUMN DOOR ORIENTATION			

Rev.	A
------	---

COUNTY HALL
 Pegs Lane
 Hertford, Herts
 SG13 8DN
 Phone: 01992 555555