


Centre point between adjacent lamp columns, distances can vary

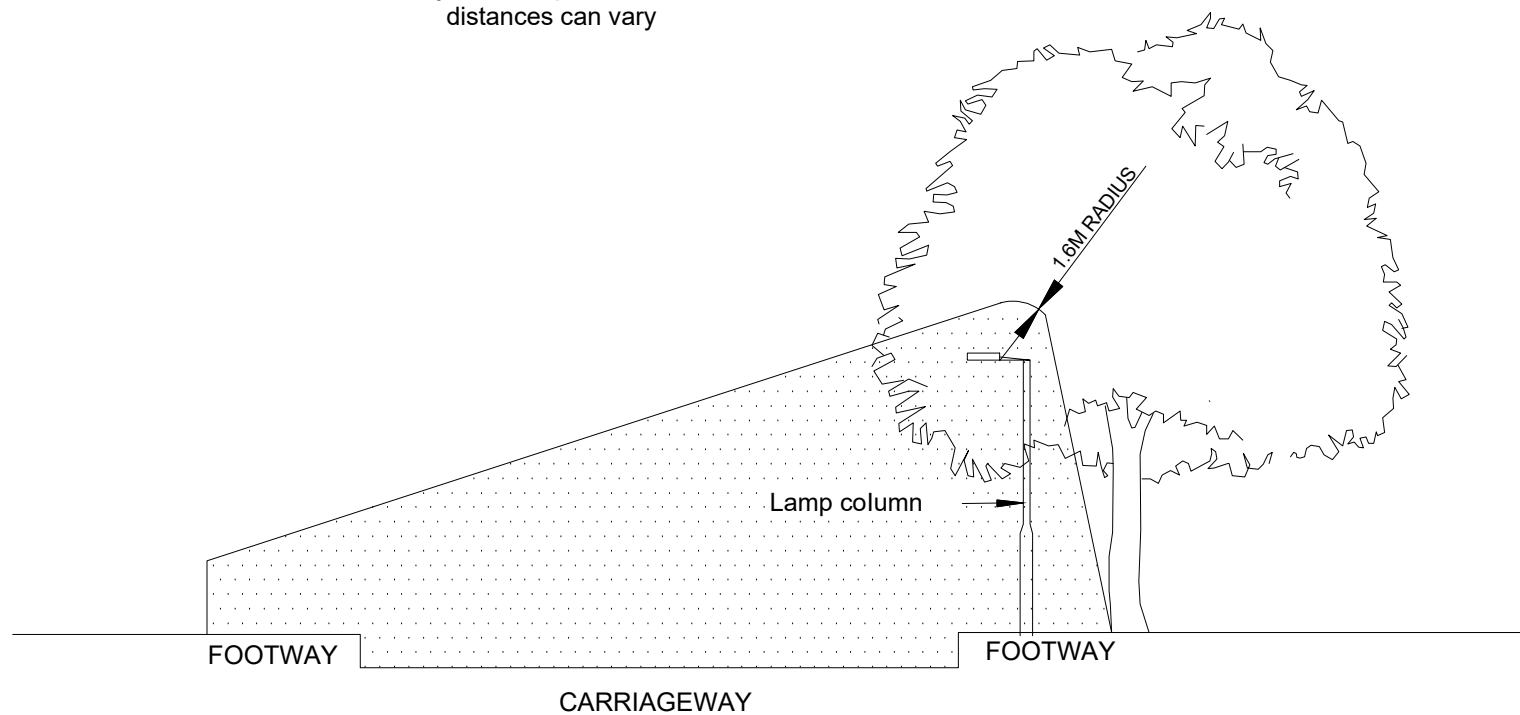

To be read in conjunction with HST-1300-010.

Notes

IWP No.

Drg. No.

HST-1300-019

Rev.

	CAD	Drawn	Checked	Approved
Initials	AS	AS	RC	DOK
Date	07/11	07/21	07/21	07/21

Project Title

HCC STANDARD DETAIL DRAWINGS

Sht No. 1 OF 1

Drawing Title

LIGHTING COLUMNS IN VICINITY OF TREES

Scales NTS



COUNTY HALL
Pegs Lane
Hertford, Herts
SG13 8DN
Phone: 01992 555555