


ALL DIMENSIONS ARE IN MILLIMETRES  
UNLESS OTHERWISE STATED

TYPICAL DETAILS OF BRICK MANHOLES - TYPE B  
(Pipe diameter 100 - 450, depth to top of base slab 1.3m - 3.0m)

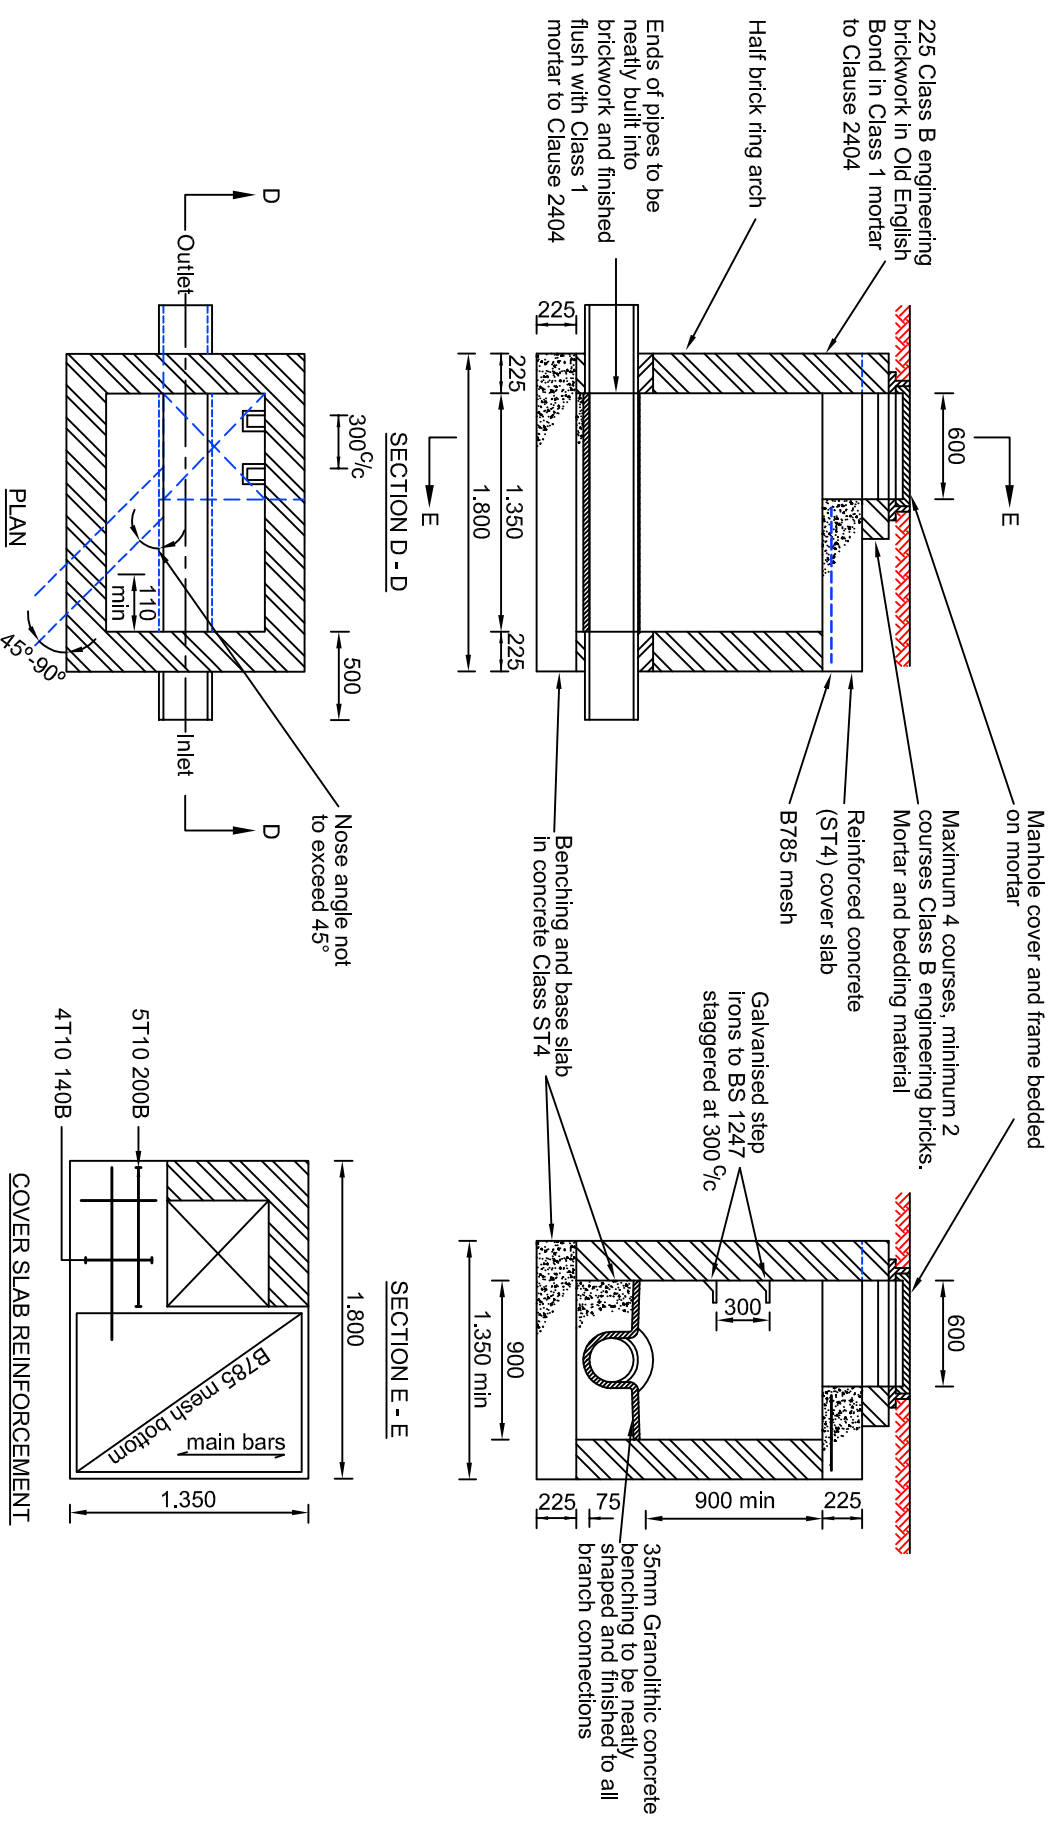

Revisions

- A -
- B -
- C -

Drawing Title

MANHOLES GROUP MH1  
BRICK MANHOLE  
TYPE B

Dwg No: HST/0500/001

Scale at A4 : N.T.S.

Drawn	Approved	Revised
RD	JE	
Checked	Date	Date
STM	JULY '11	

