

ALL DIMENSIONS ARE IN MILLIMETRES
UNLESS OTHERWISE STATED

TYPICAL DETAILS PRECAST CONCRETE CATCHPIT TO BS 5911

DEEP CATCHPIT

Depth to top of base slab 3.0m - 6.0m

SHALLOW CATCHPIT

Depth to top of base slab 1.2m - 3.0m

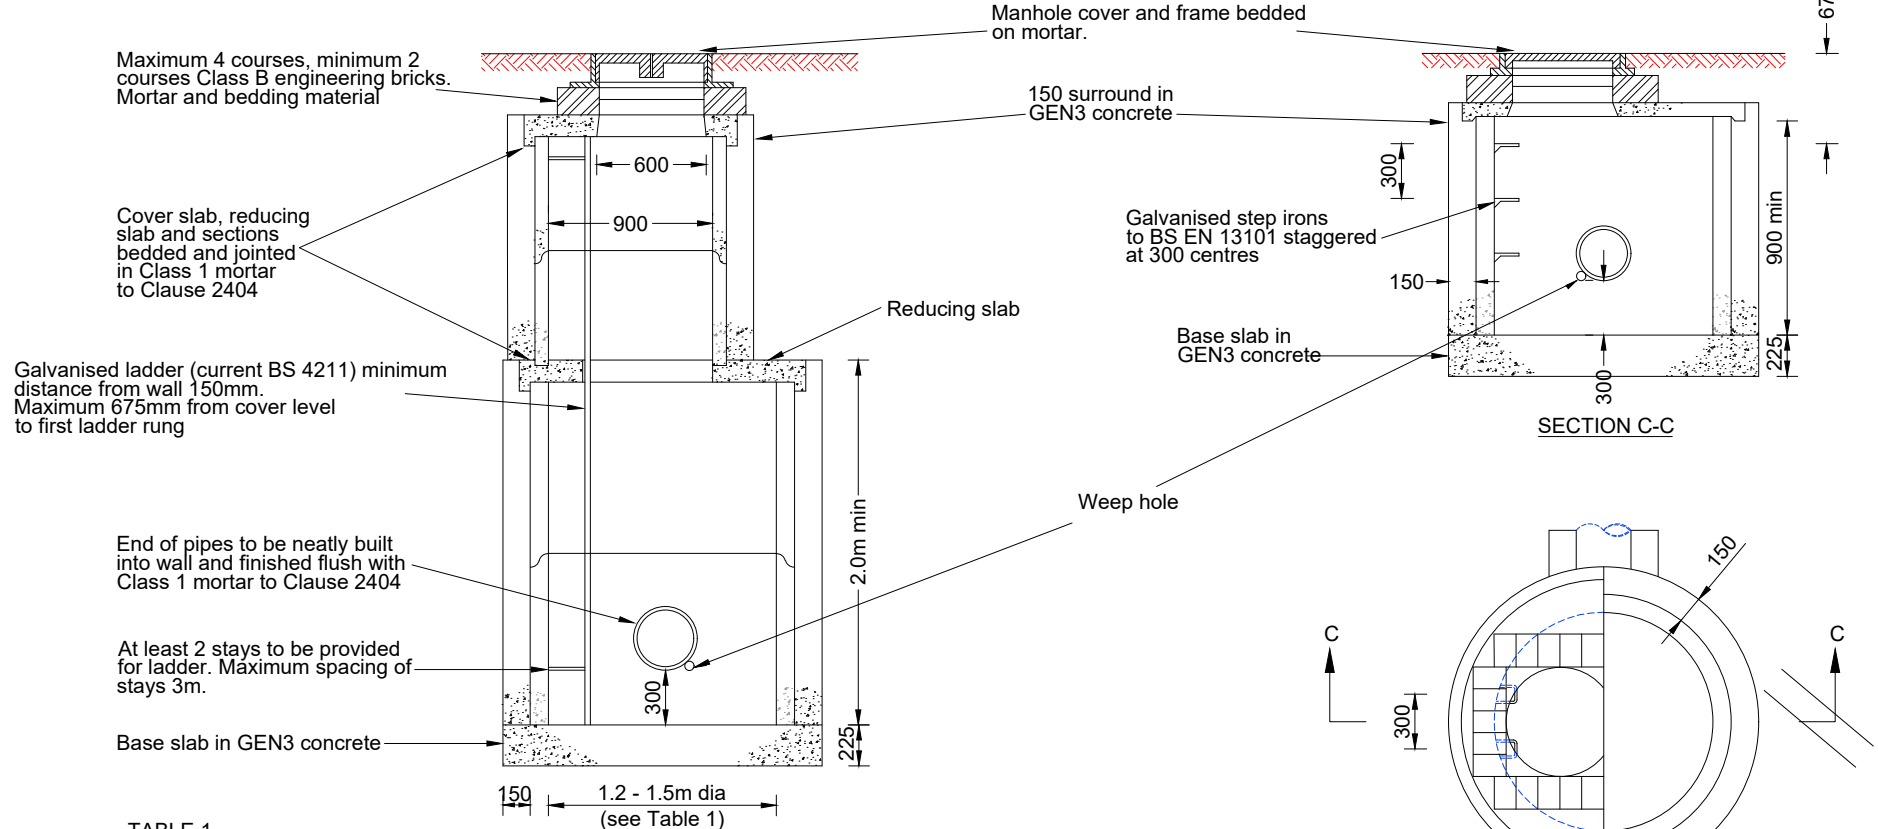


TABLE 1

OUTLET PIPE DIA (mm)	CHAMBER DIA (mm)
100 - 300	1200
375 - 450	1350
525 - 600	1500



COUNTY HALL
Pegs Lane
Hertford, Herts
SG13 8DN
Phone: 01992 555555

Revisions

- A - AUG 23 UPDATED DETAIL
- B -
- C -

Drawing Title

CATCHPITS GROUP CP1
PRECAST CONCRETE CATCHPITS

Dwg No: HST/500/003

Scale at A4 : N.T.S.

Drawn RD	Approved JE	Revised
Checked STM	Date JULY '11	Date