


NOTES:

1. All dimensions are in metres unless otherwise stated.
2. Dimensions as detailed in S.H.W. HCD G8-G12.

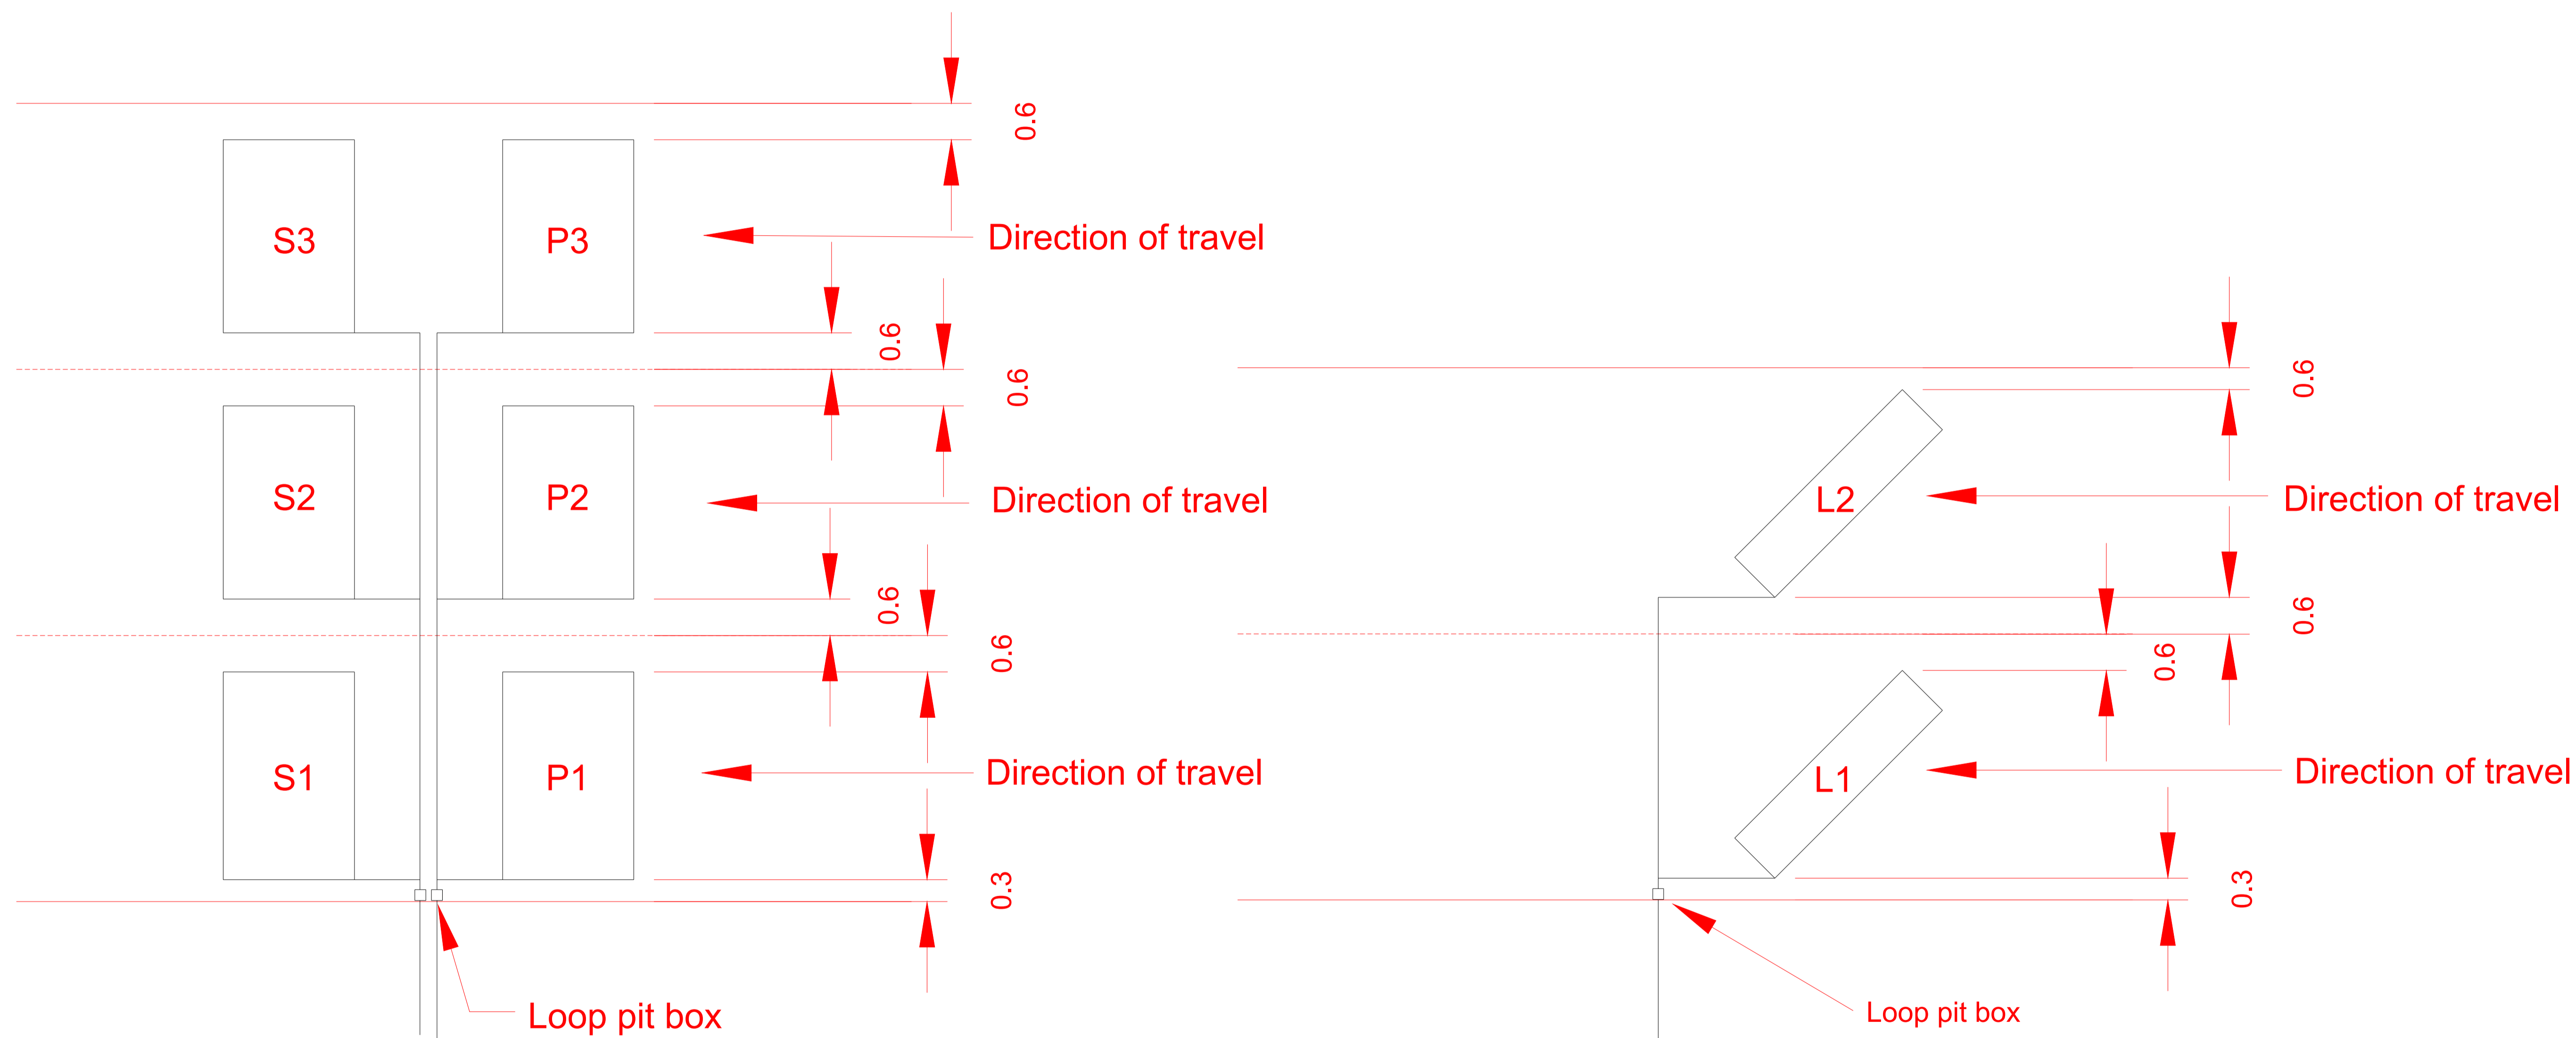

Notes

A	Description	Dwn	Chk	App	Date
A	Various drawing revisions	-	-	-	-

IWP No.	N/A			
Initials	GW	GW	AJM	CJG
Date	07/11	07/11	07/11	07/11
Sht No.	1 OF 1			
Scales	NTS			

Drg. No.	HST-1200-507	
Rev.	A	
Project Title	HCC STANDARD DETAIL DRAWINGS	
Drawing Title	MULTIPLE LANE INDUCTIVE LOOP LAYOUTS	

