


**NOTES:**

1. Tactile paving to line up with bottom of dropped kerbs. Droppers to be cut to fit, not paving.
2. Tactile Paving- Minimum depth of foot is 800mm. Minimum width of stem is 1200mm.
3. All measurements are in millimetres unless stated otherwise.

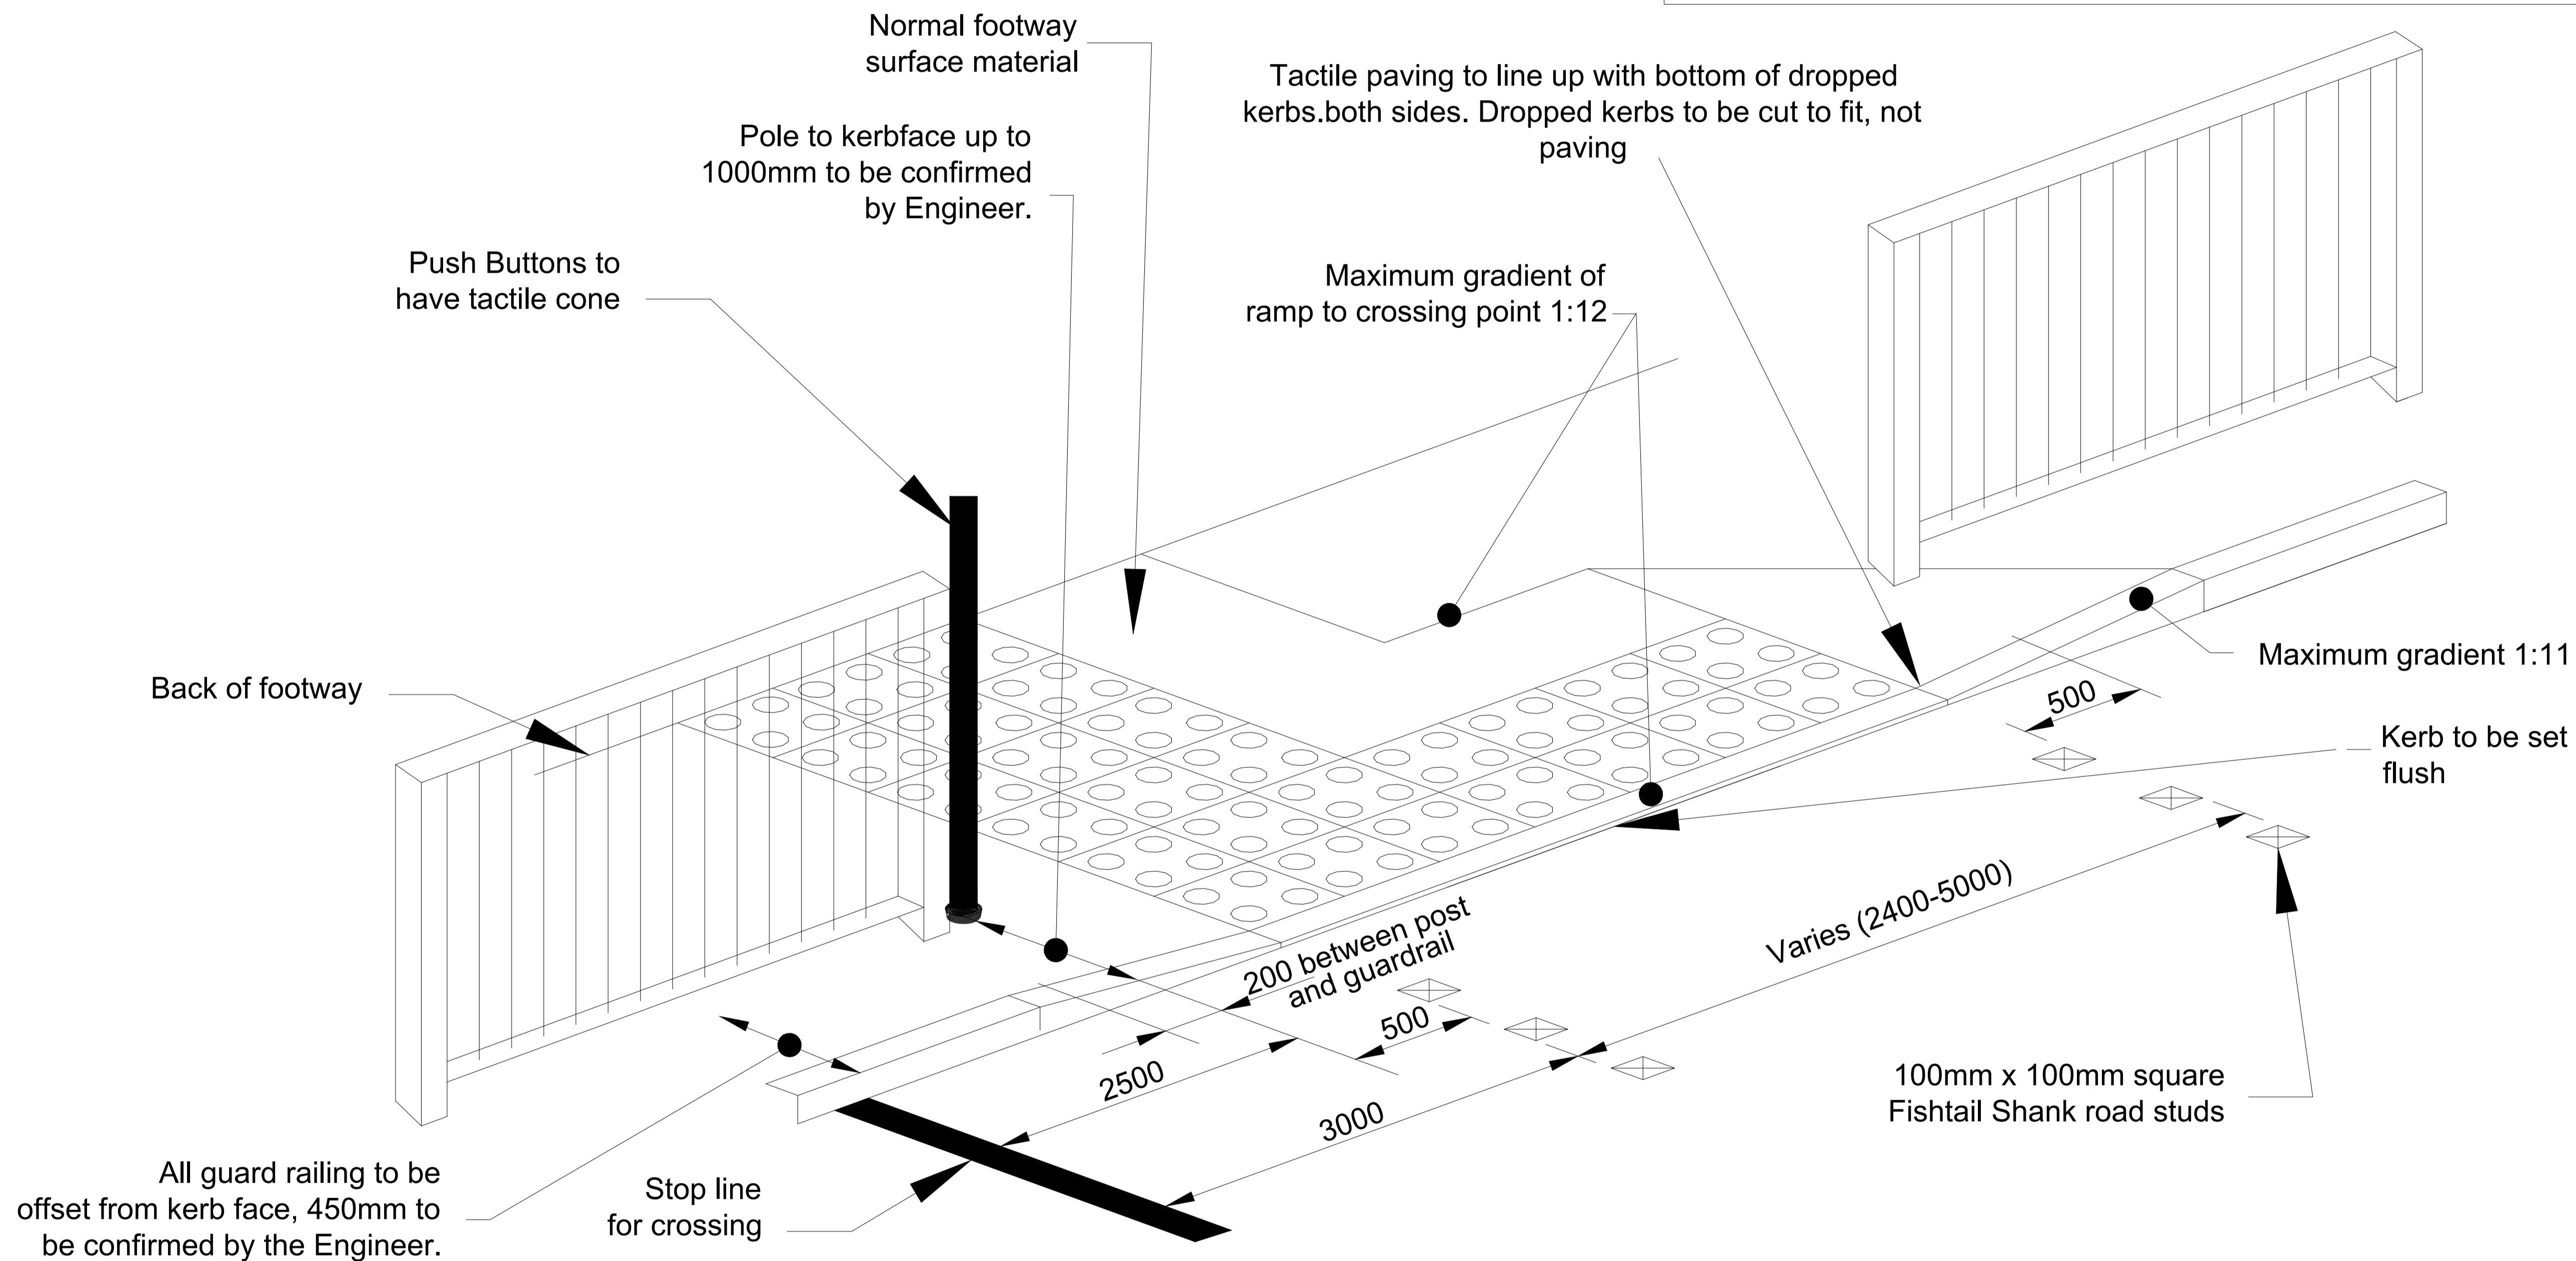

Notes

A	Description	Dwn	Chk	App	Date
A	Various drawing revisions	-	-	-	-

IWP No.	N/A			
CAD	Drawn	Checked	Approved	
Initials	CG	CG	AJM	-
Date	07/11	07/11	07/11	-
Sht No.	1 OF 1			
Scales	NTS			

Drg. No.	HST-1200-508		Rev.	A
Project Title	HCC STANDARD DETAIL DRAWINGS			
Drawing Title	GENERATION ARRANGEMENT OF CONTROLLED CROSSING POINT			



COUNTY HALL  
 Pegs Lane  
 Hertford, Herts  
 SG13 8DN  
 Phone: 01992 555555